



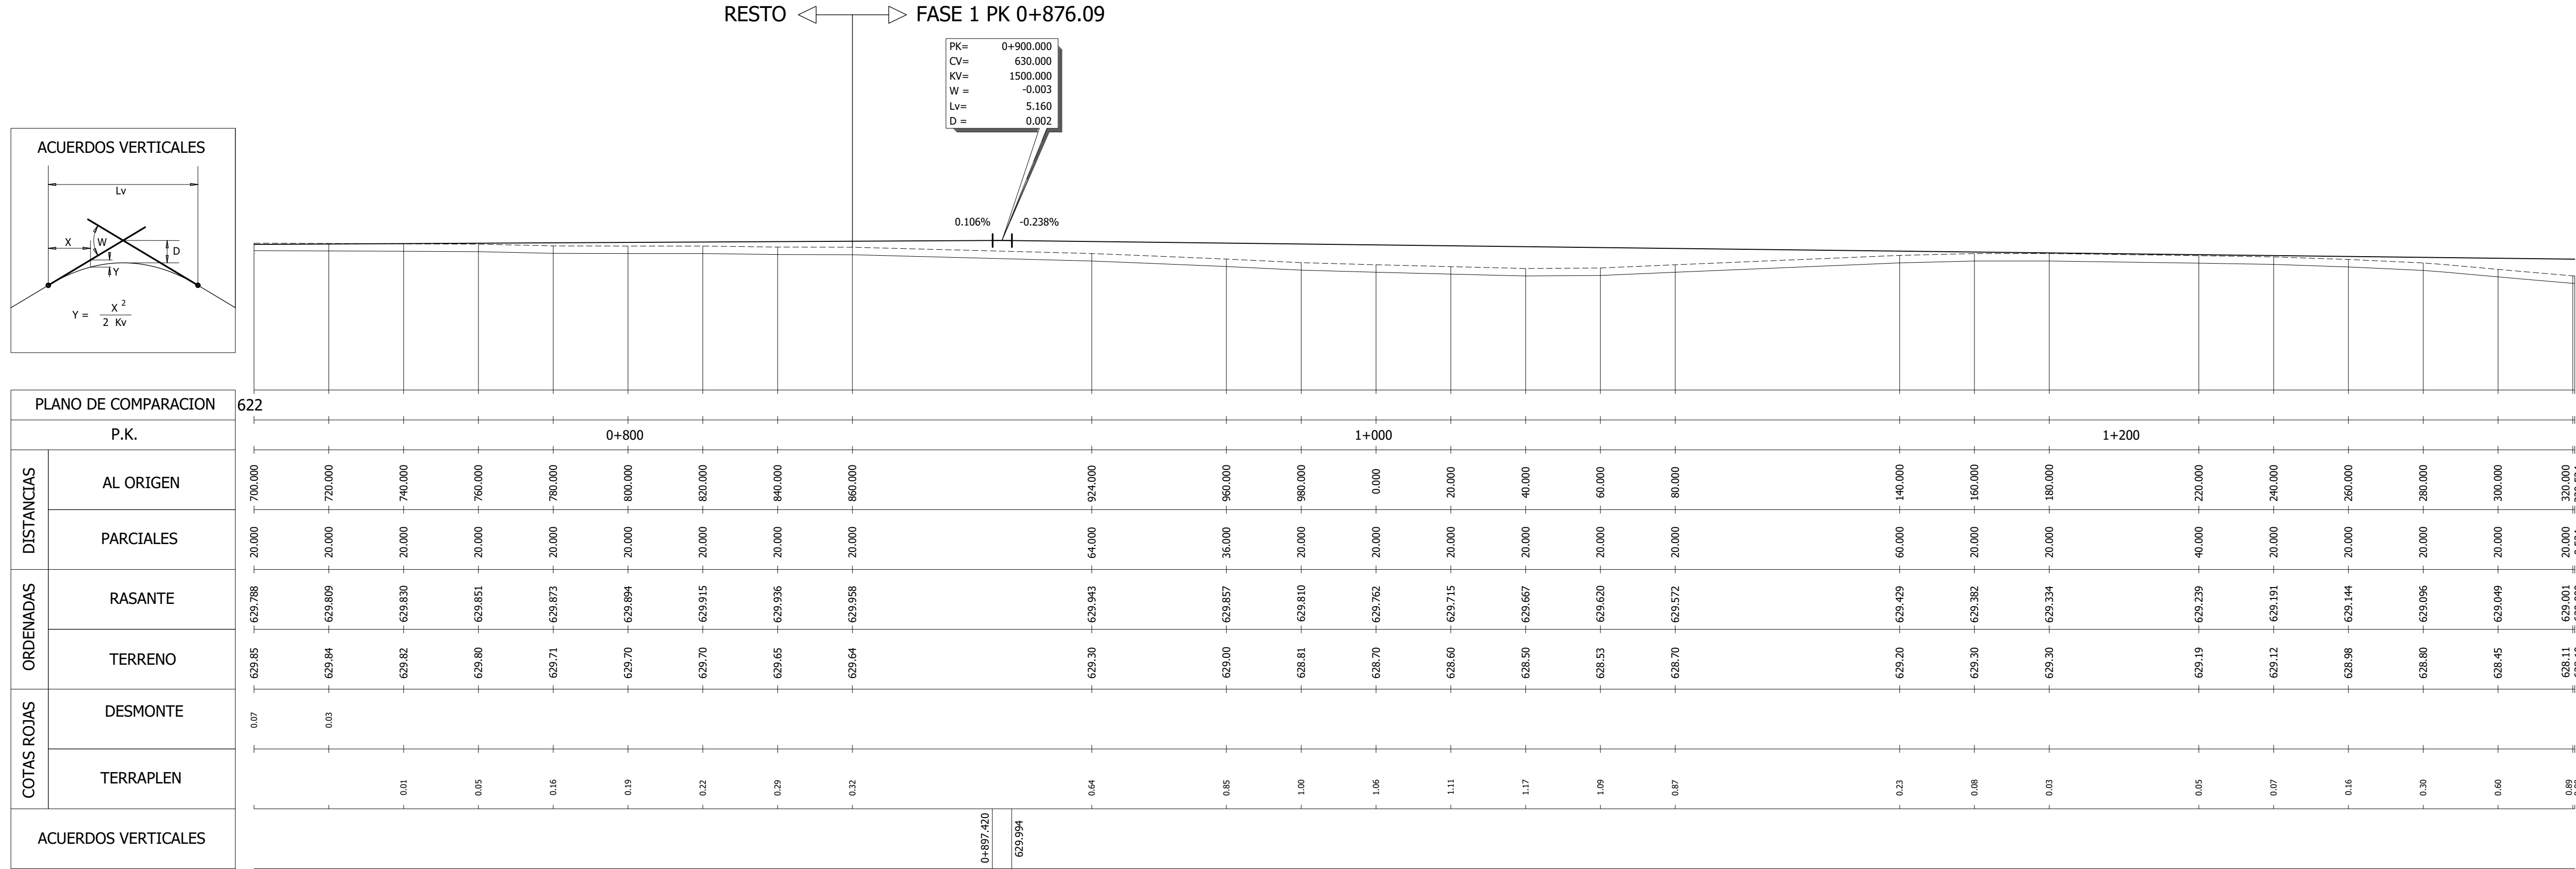

VIAL A

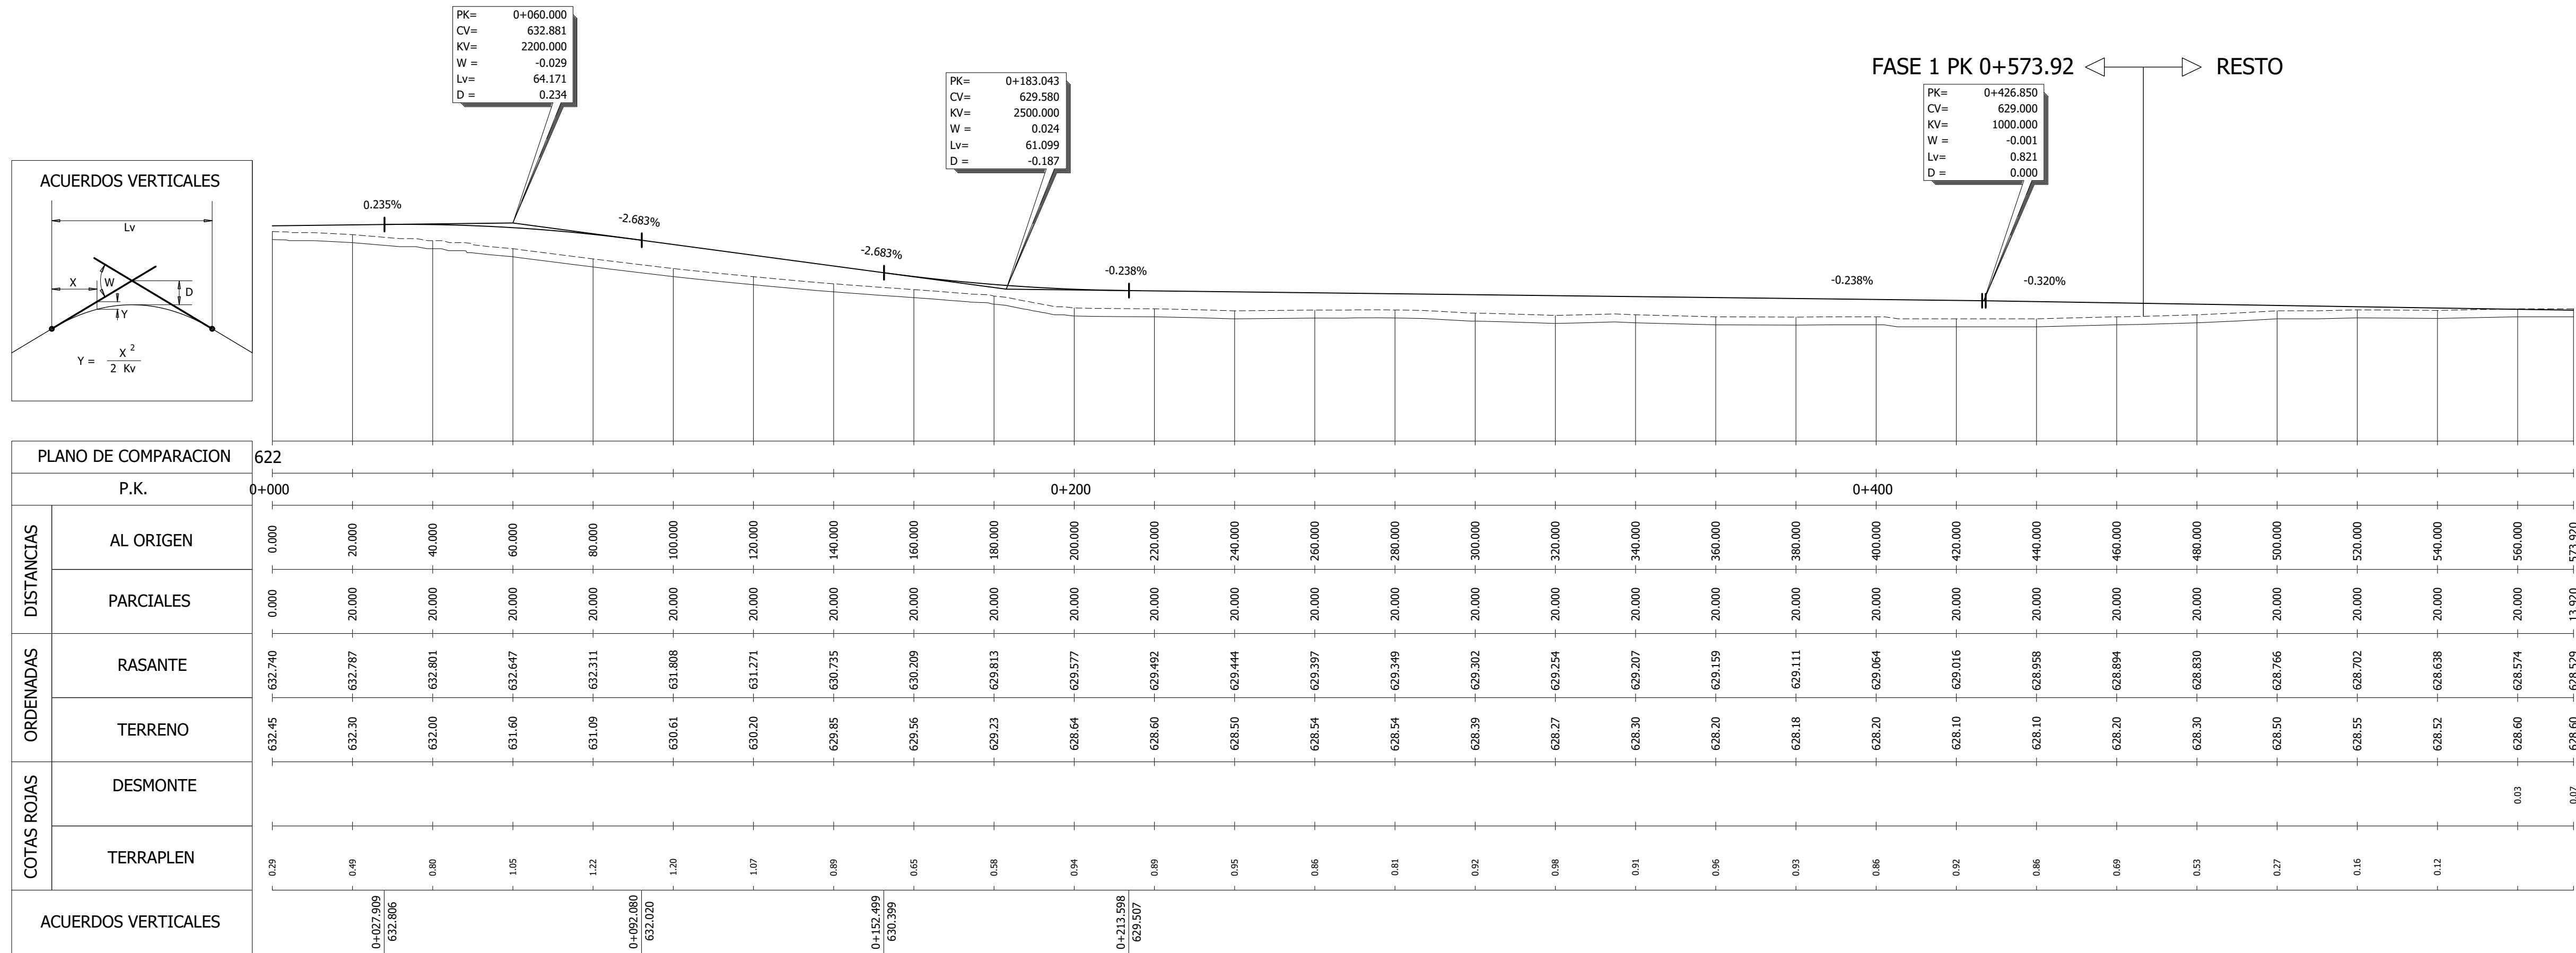

VIAL L

