

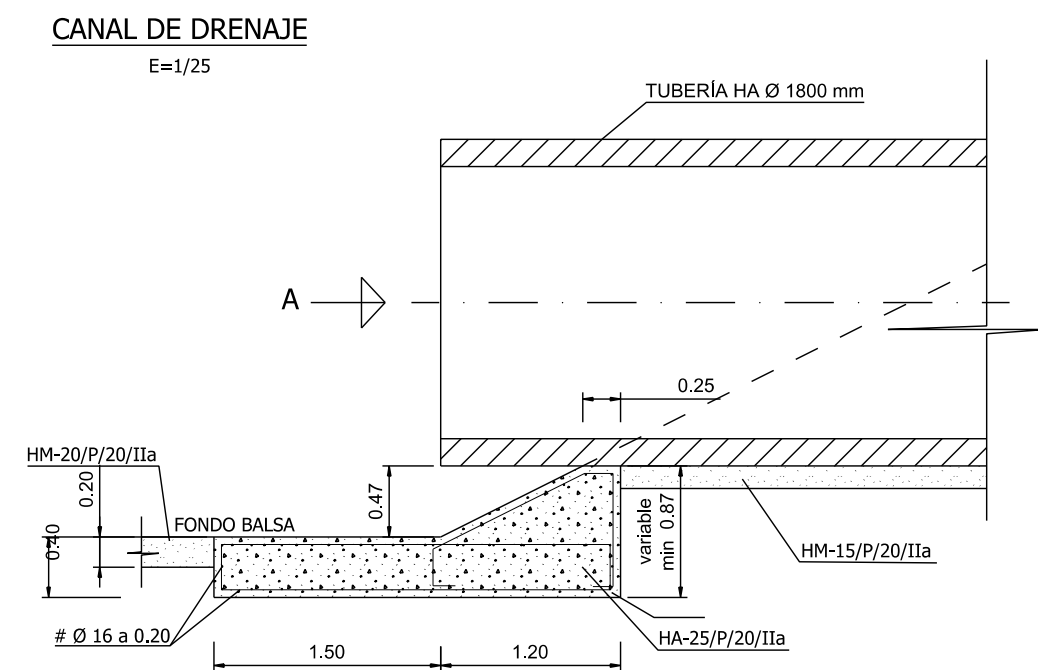
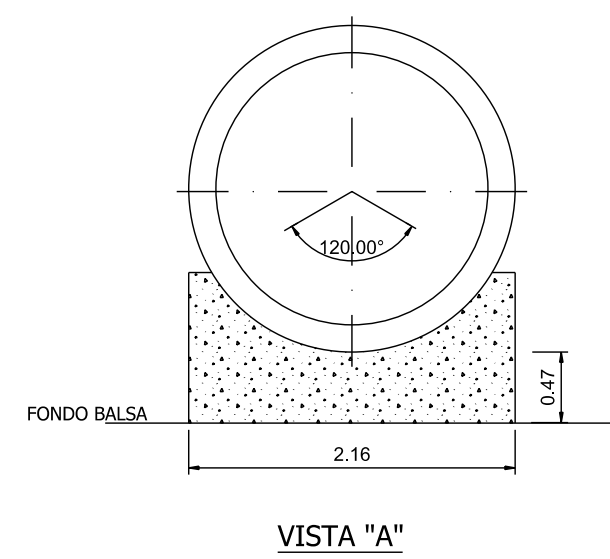
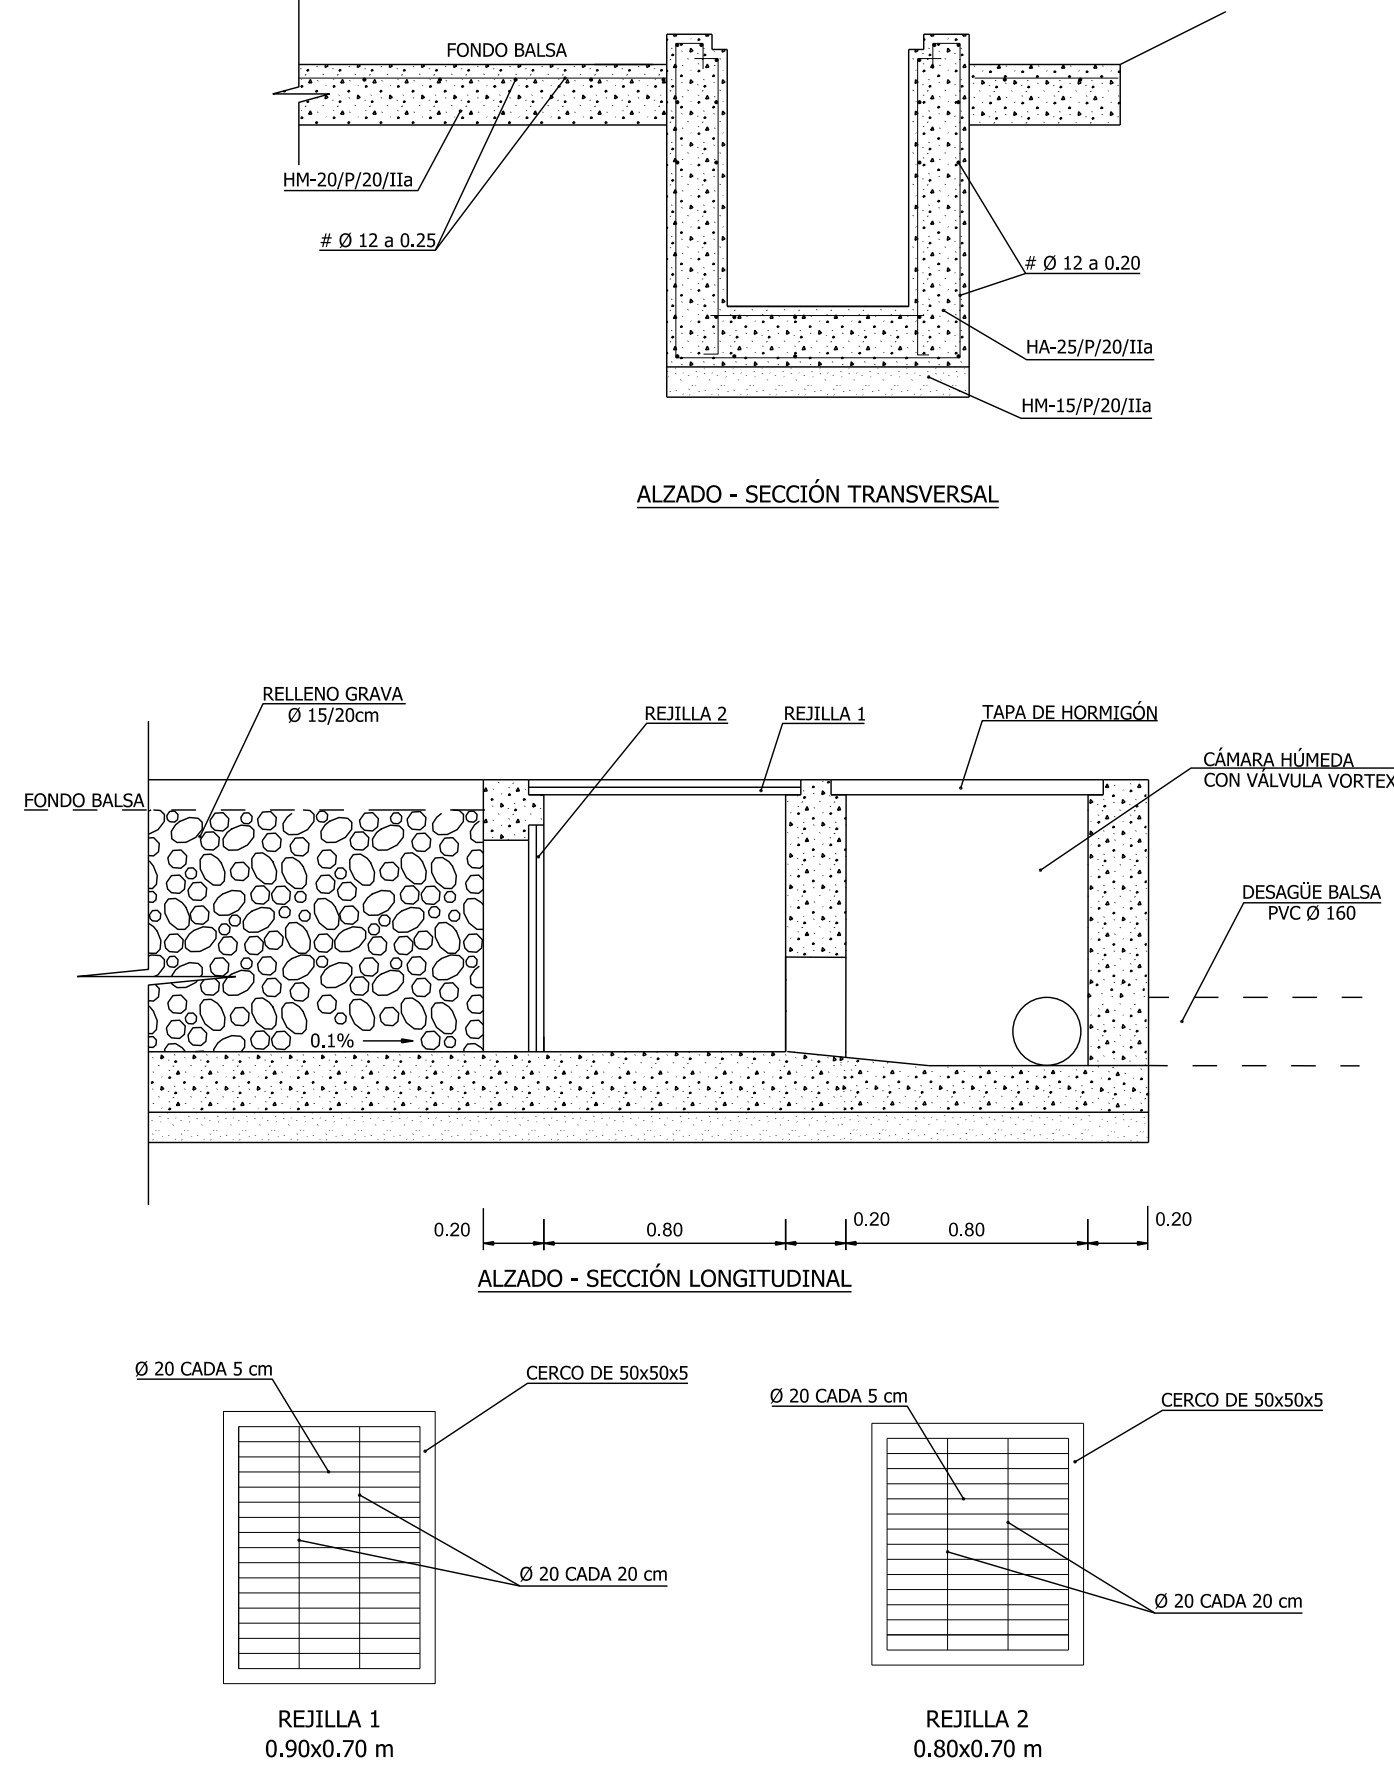
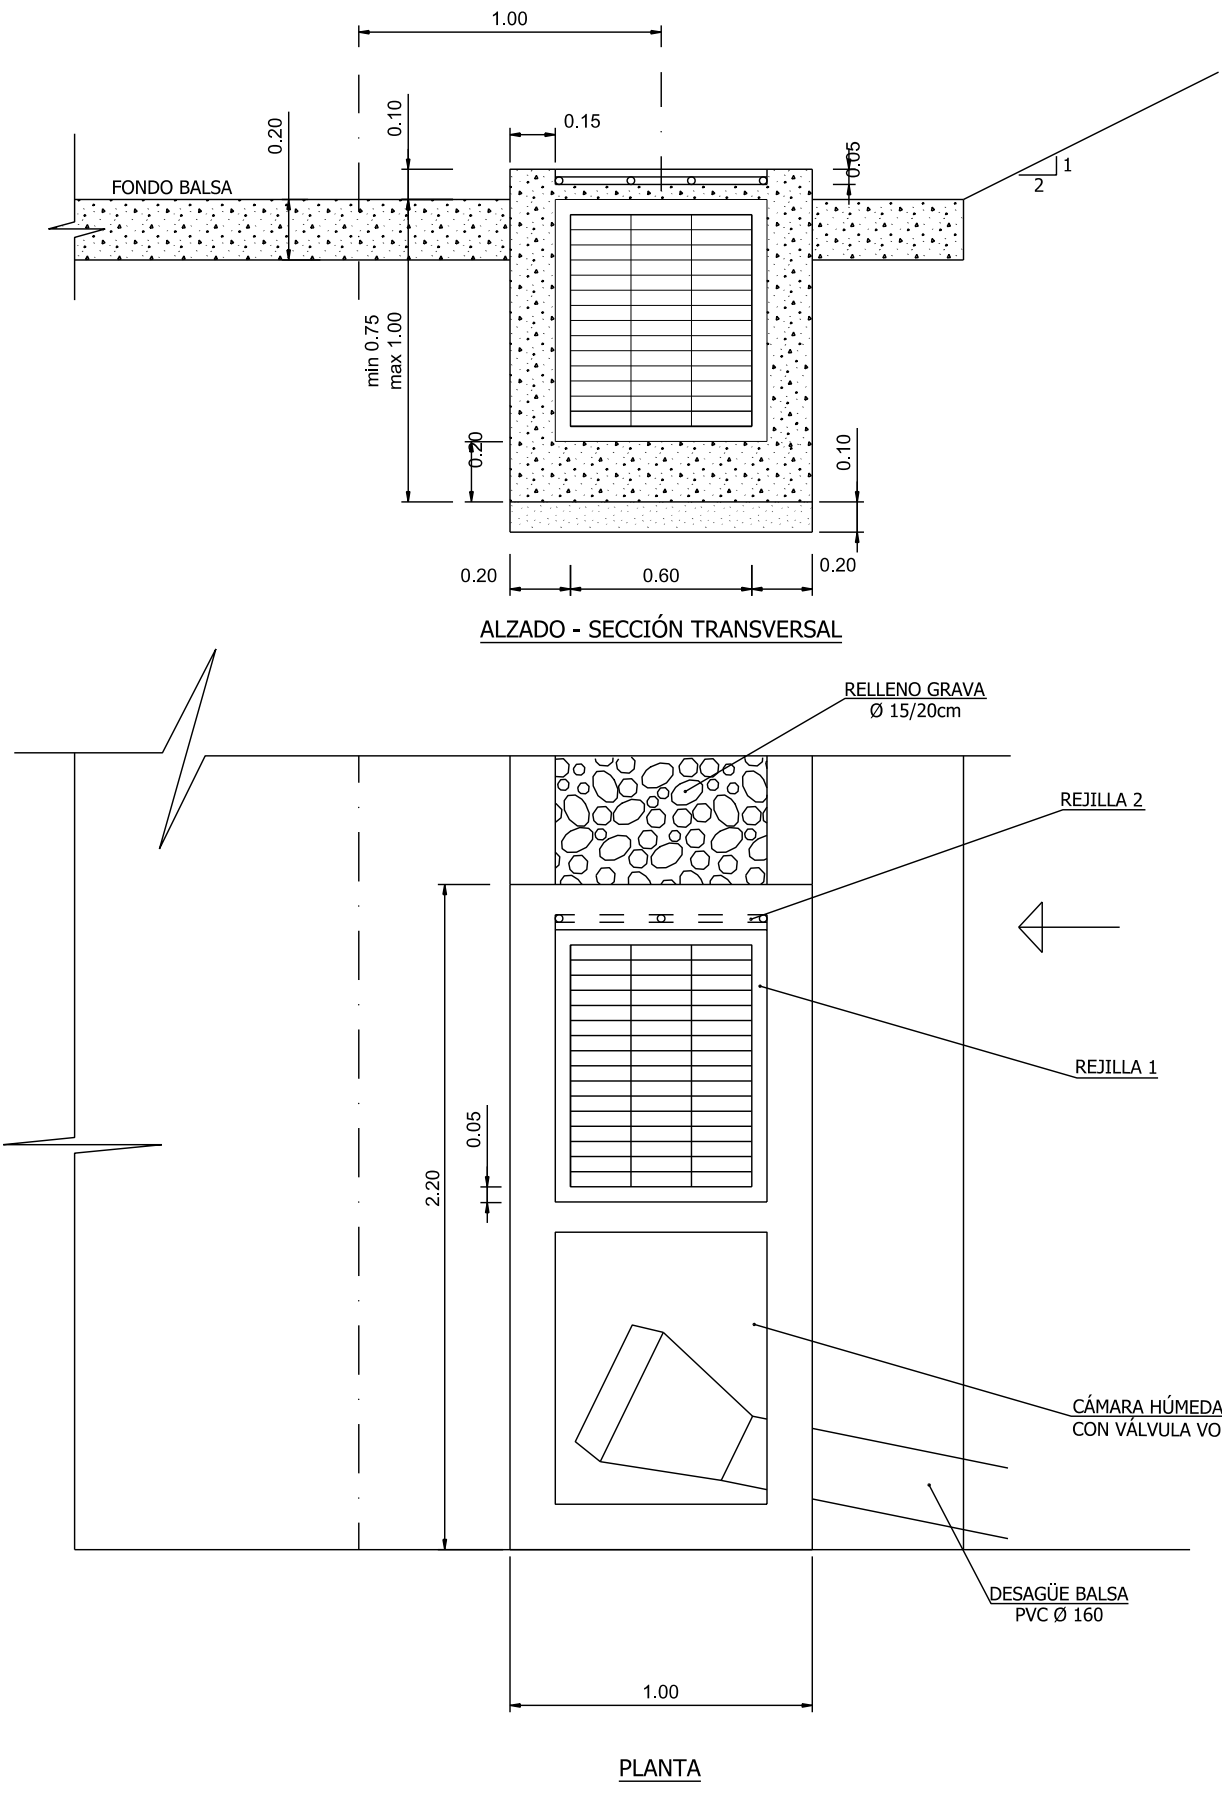
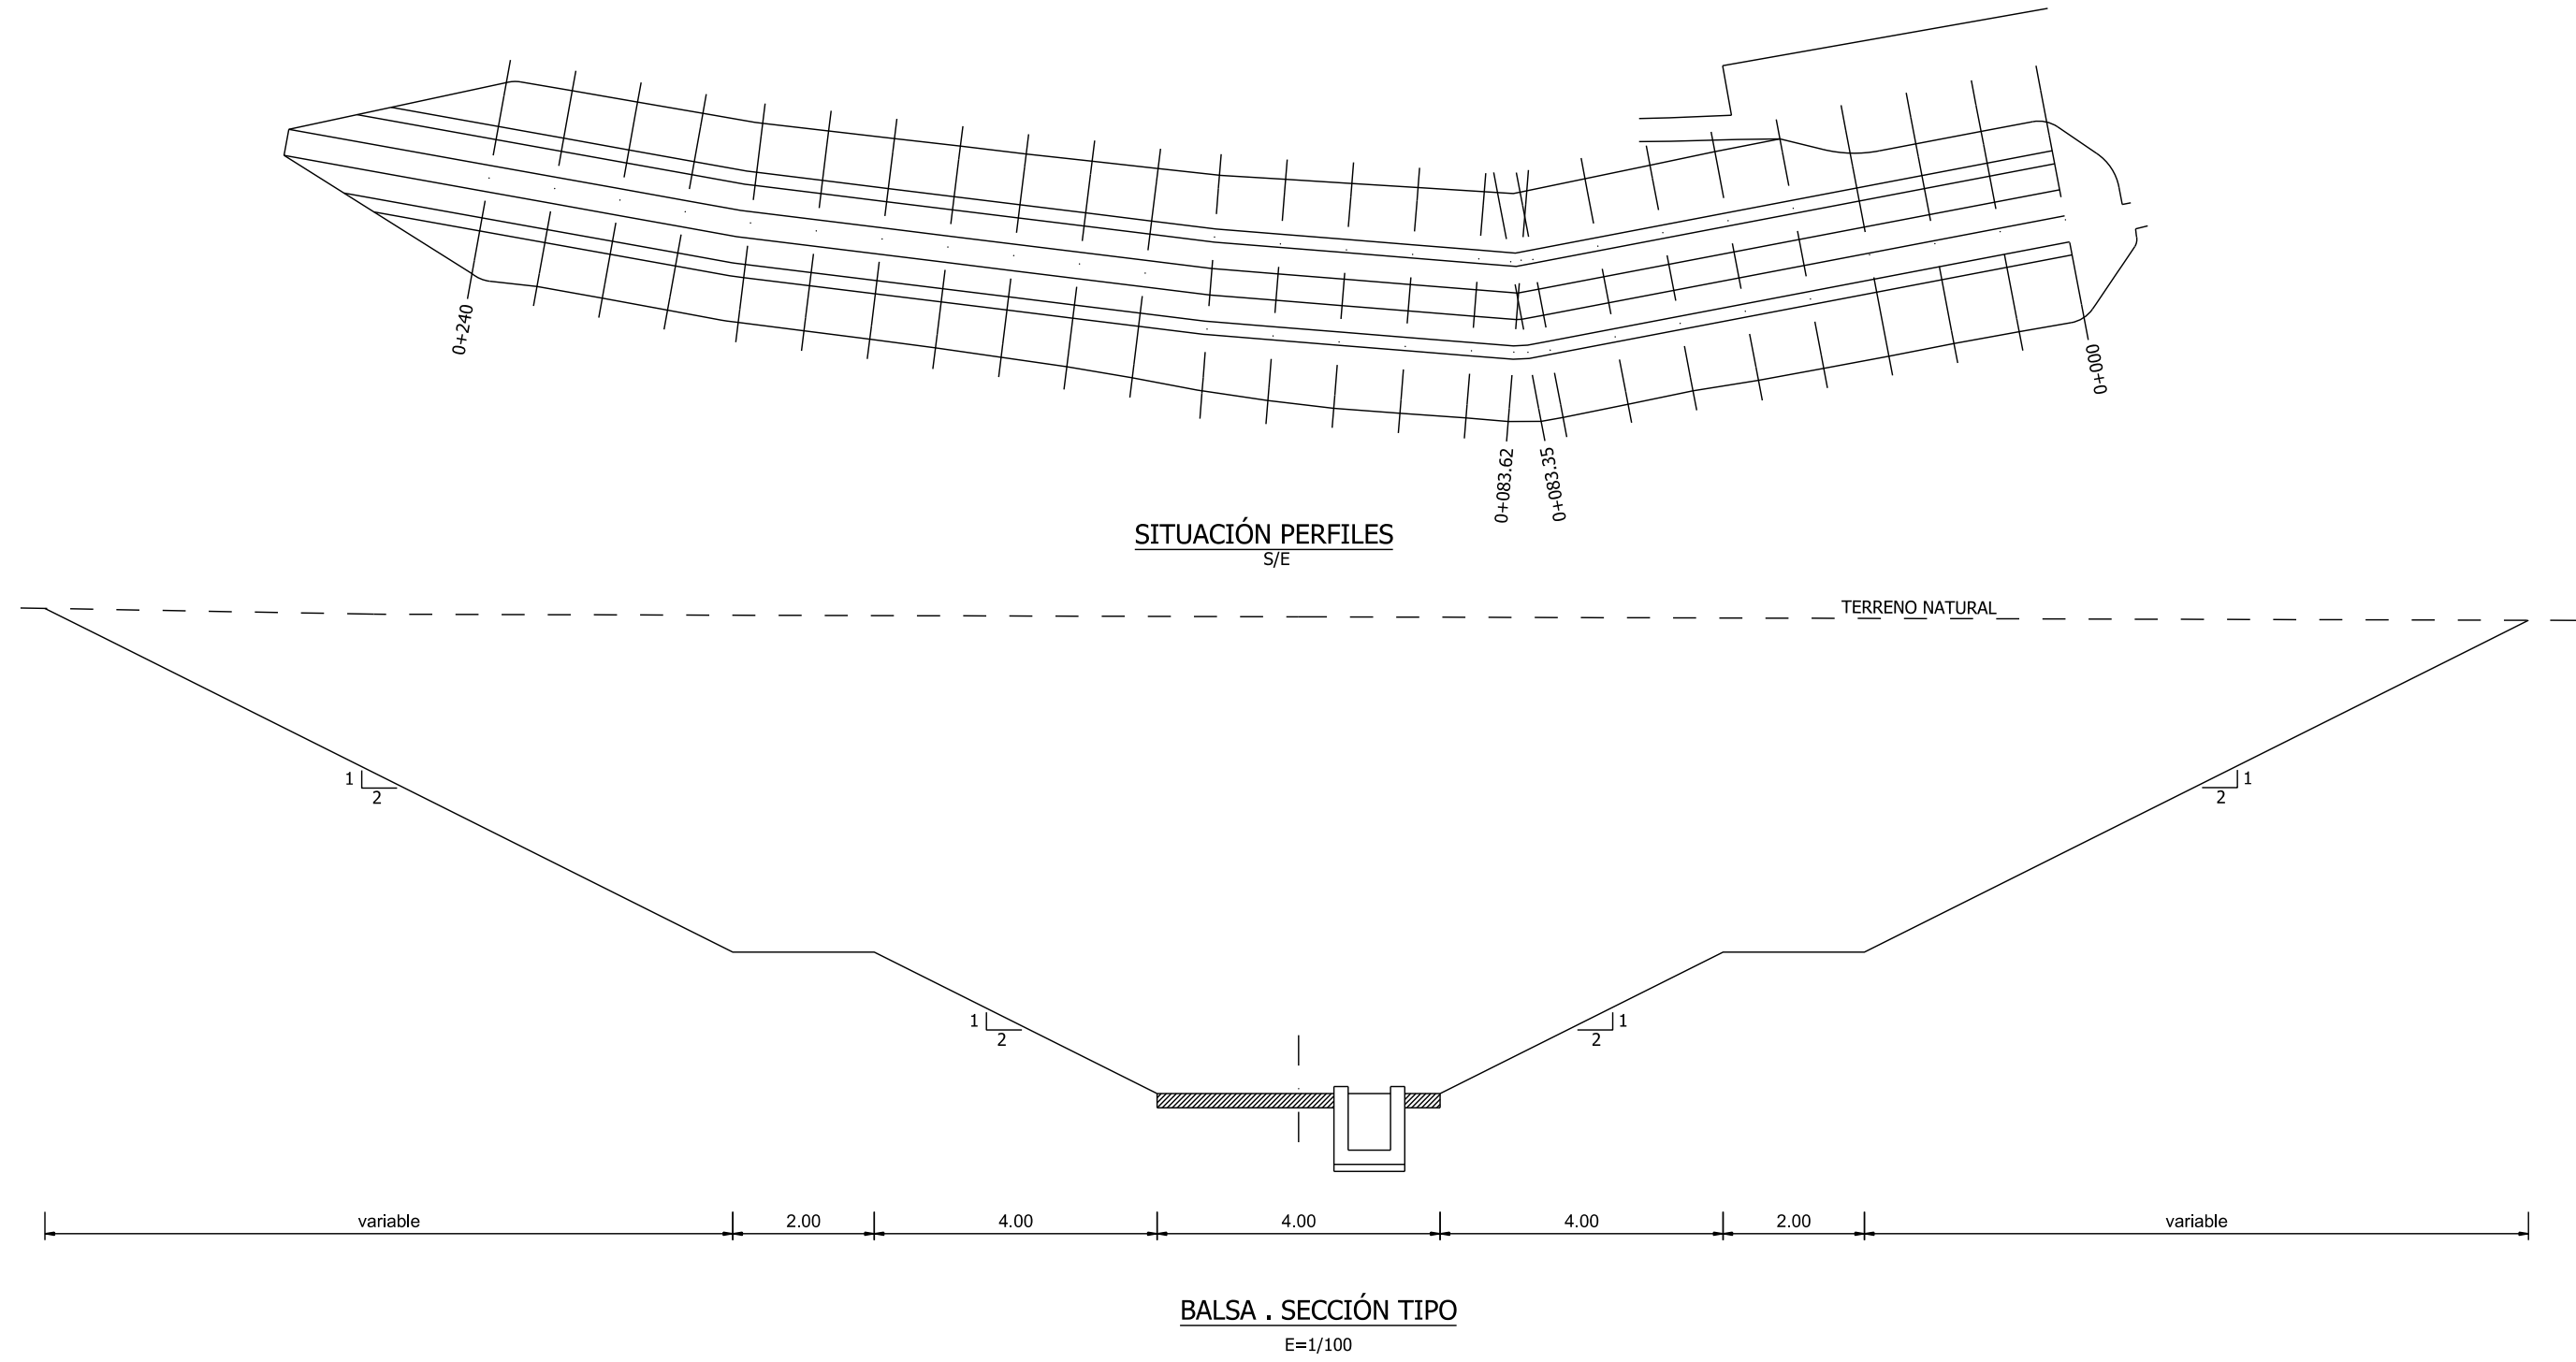
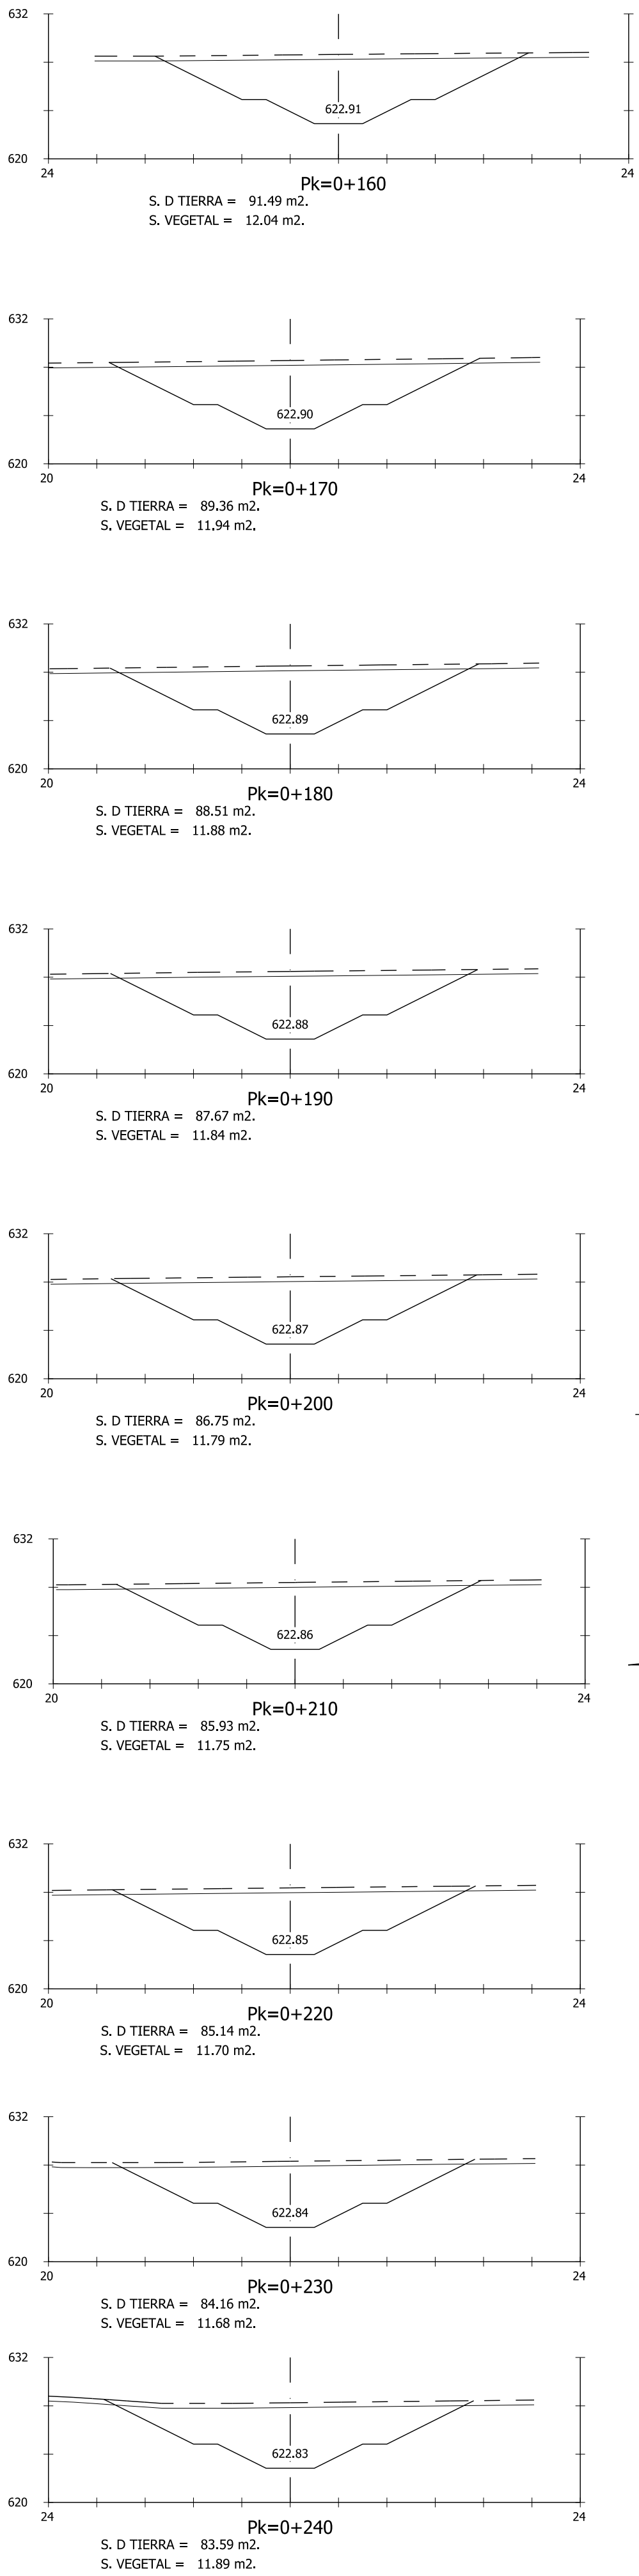


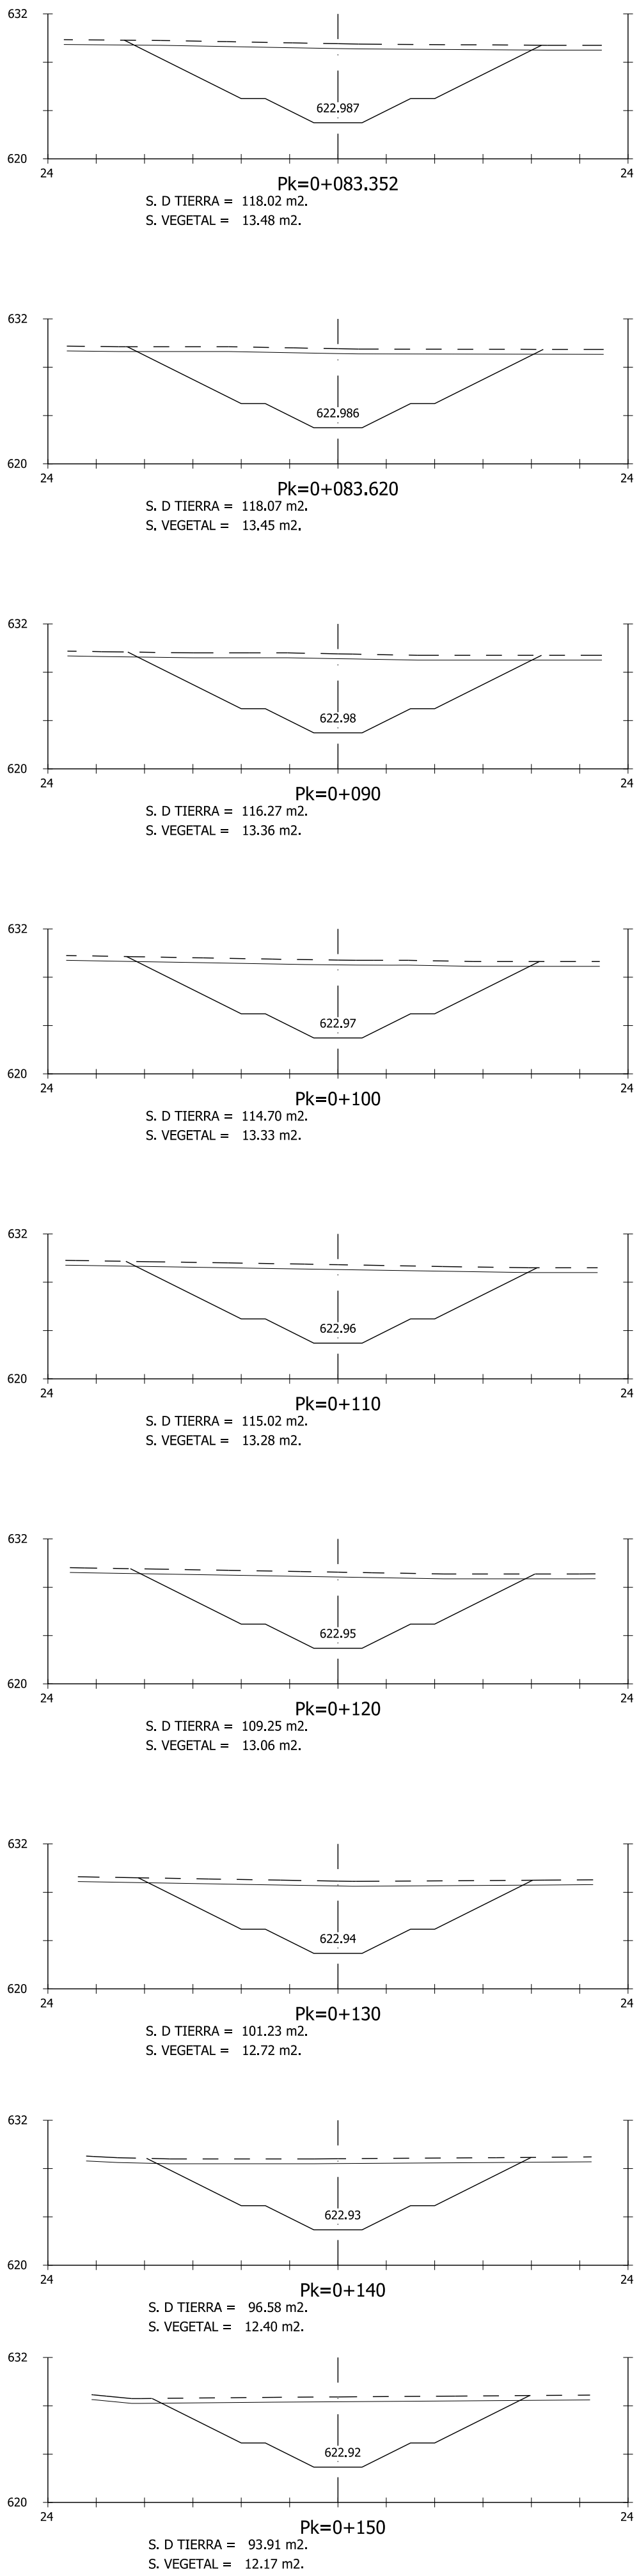

Balsa . PERFILES TRANSVERSALES
E=1/400

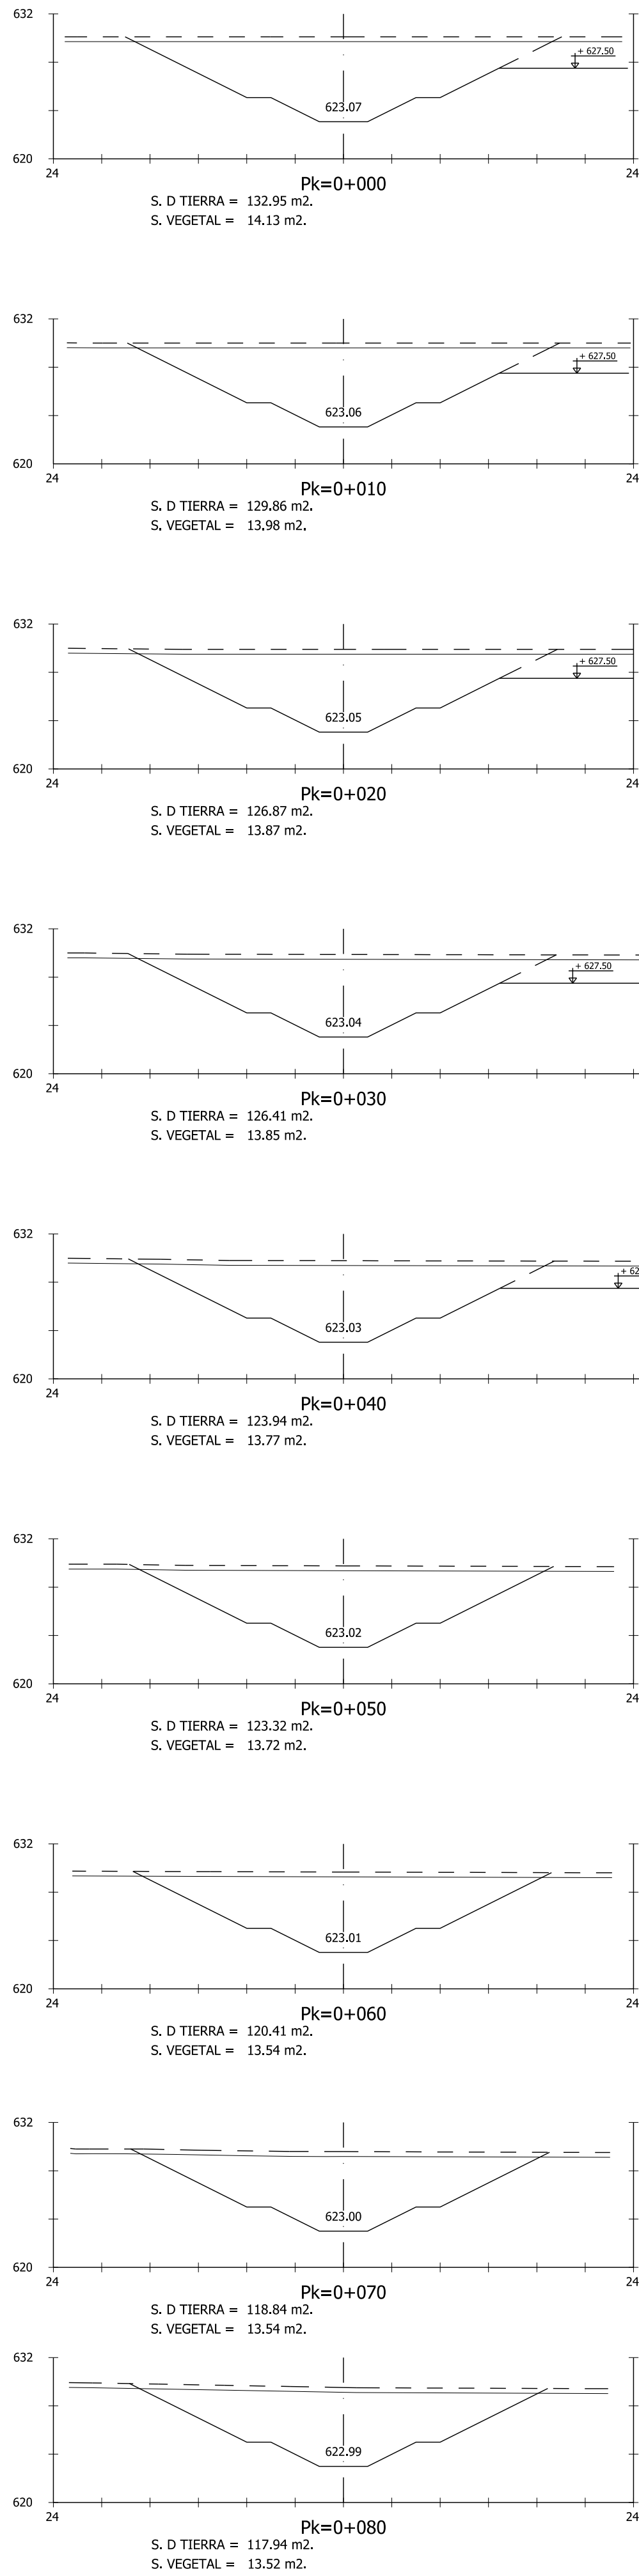