



FLECHAS PARA VIAS CON VM <= 60Km/h (M-5.2)

Esc: 1/ 25

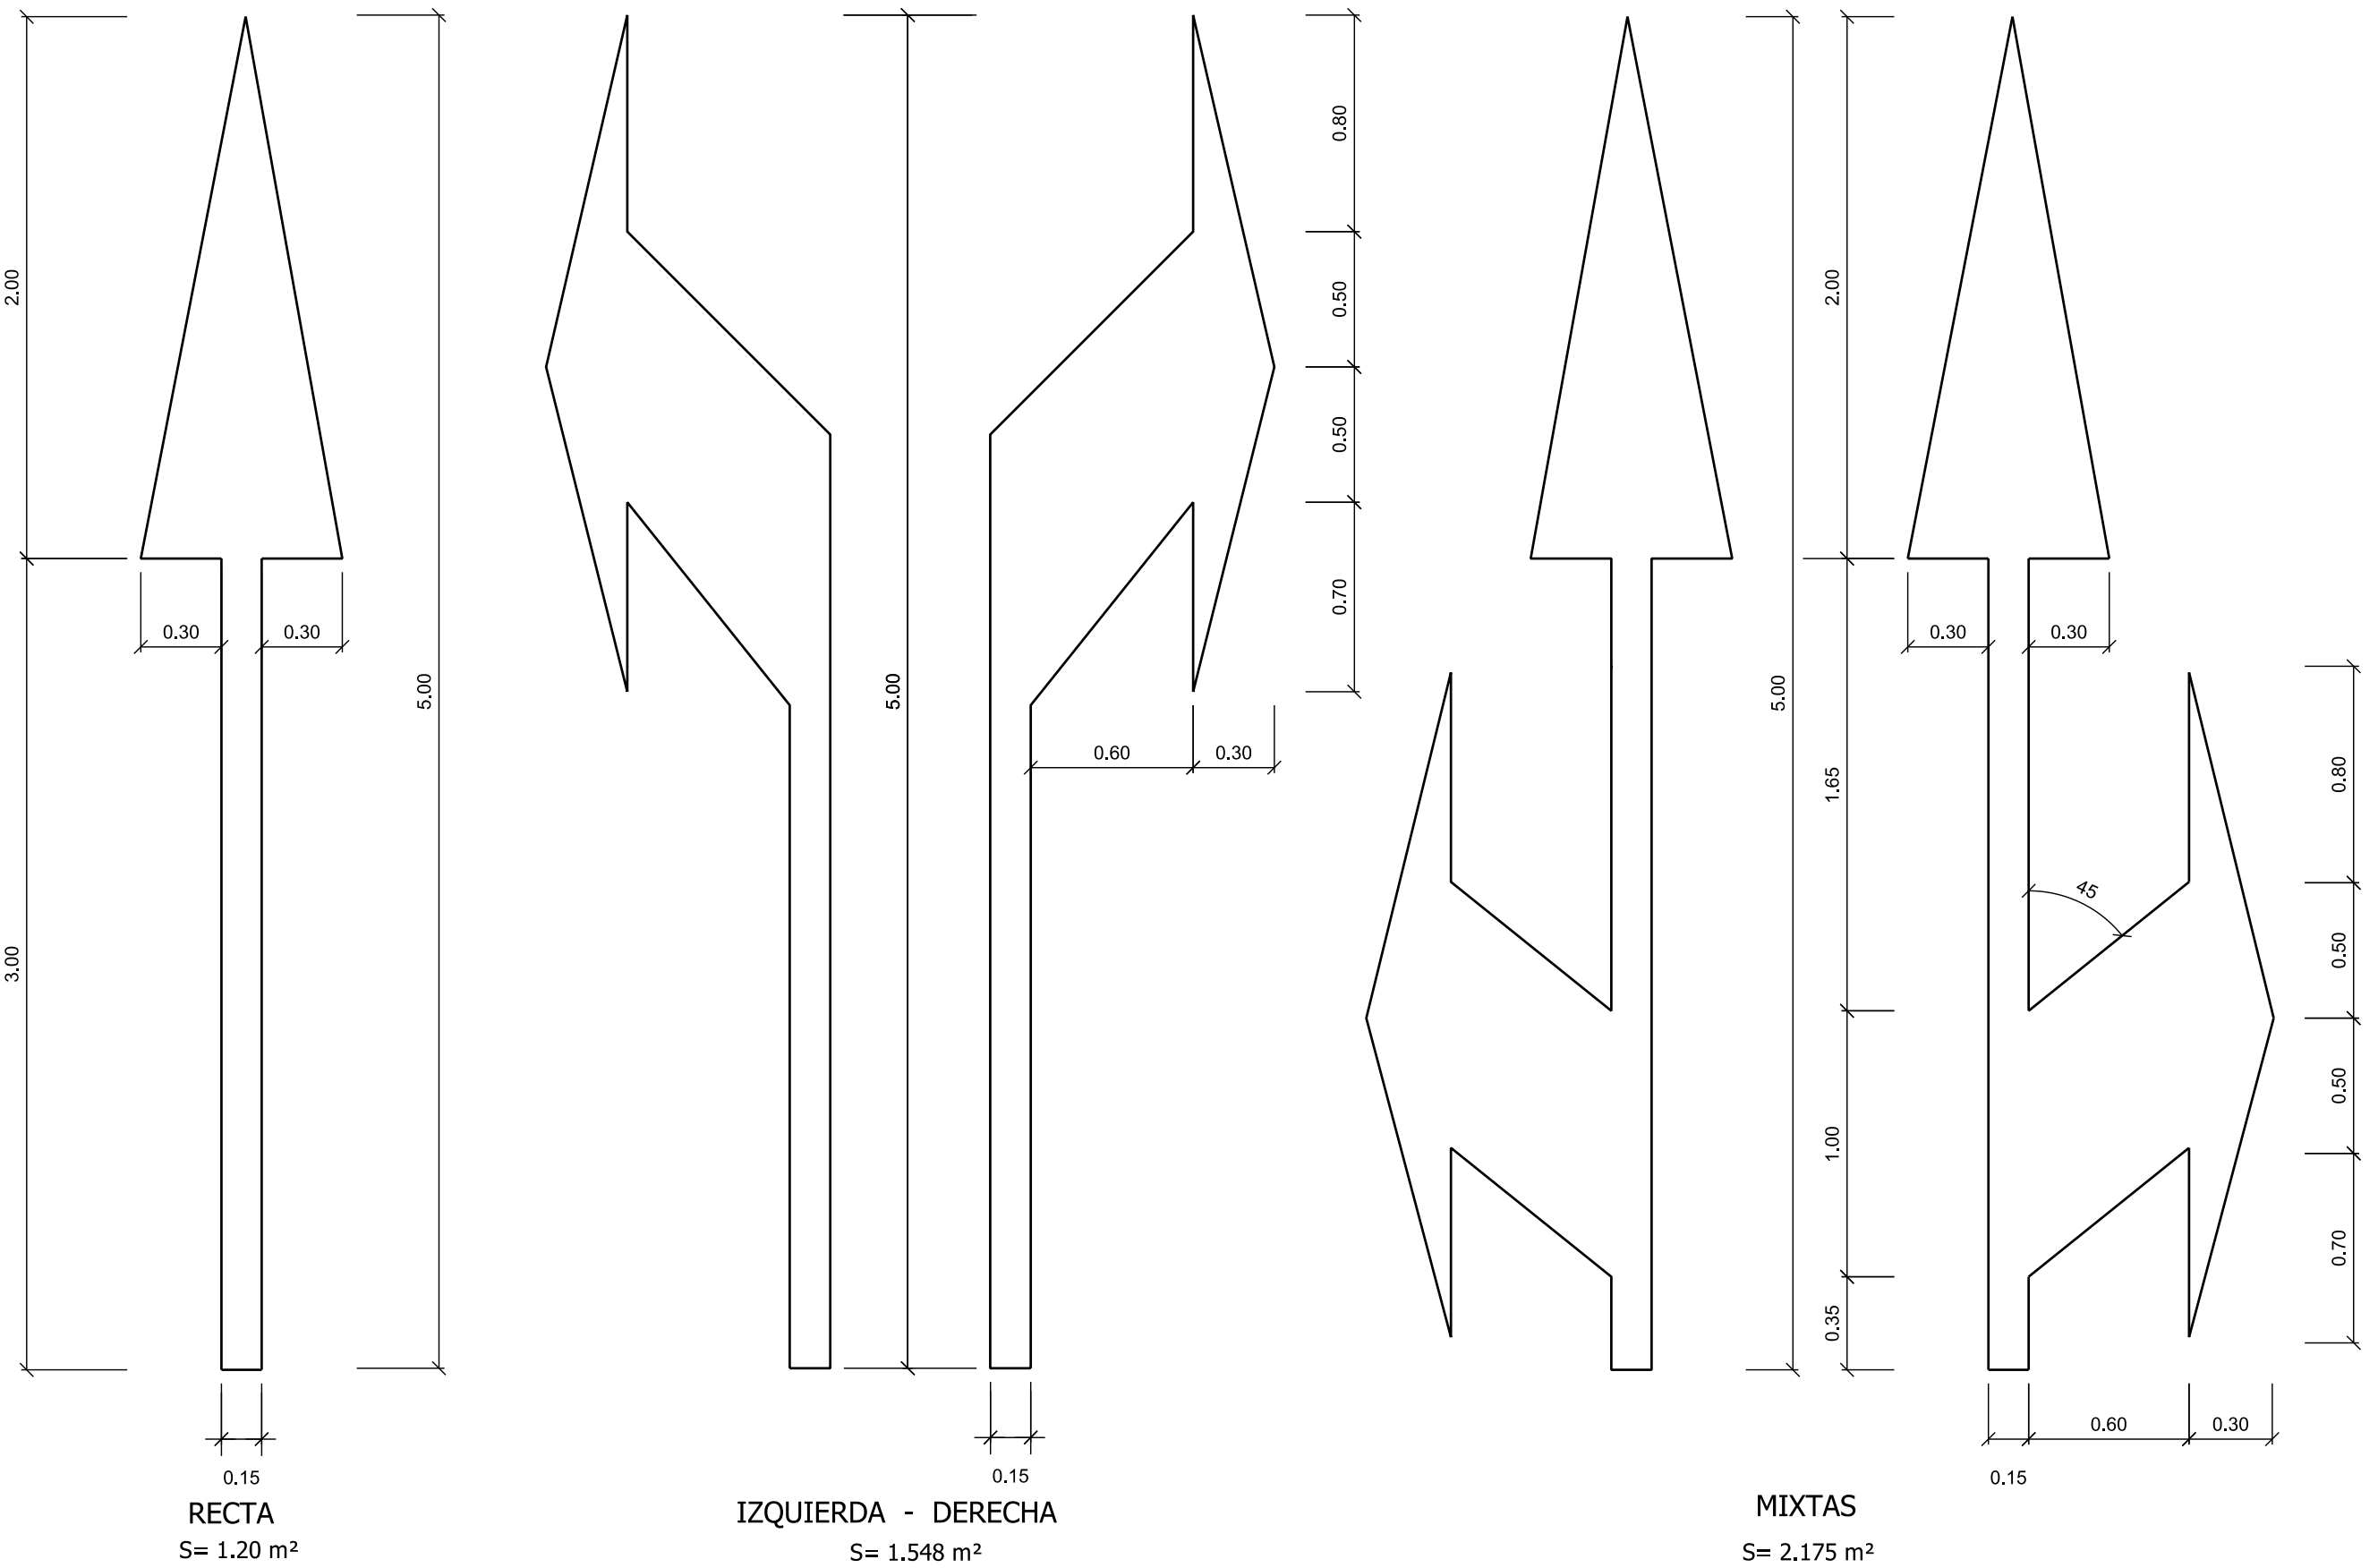


LÍNEAS EN CALZADA

Esc: 1/ 25

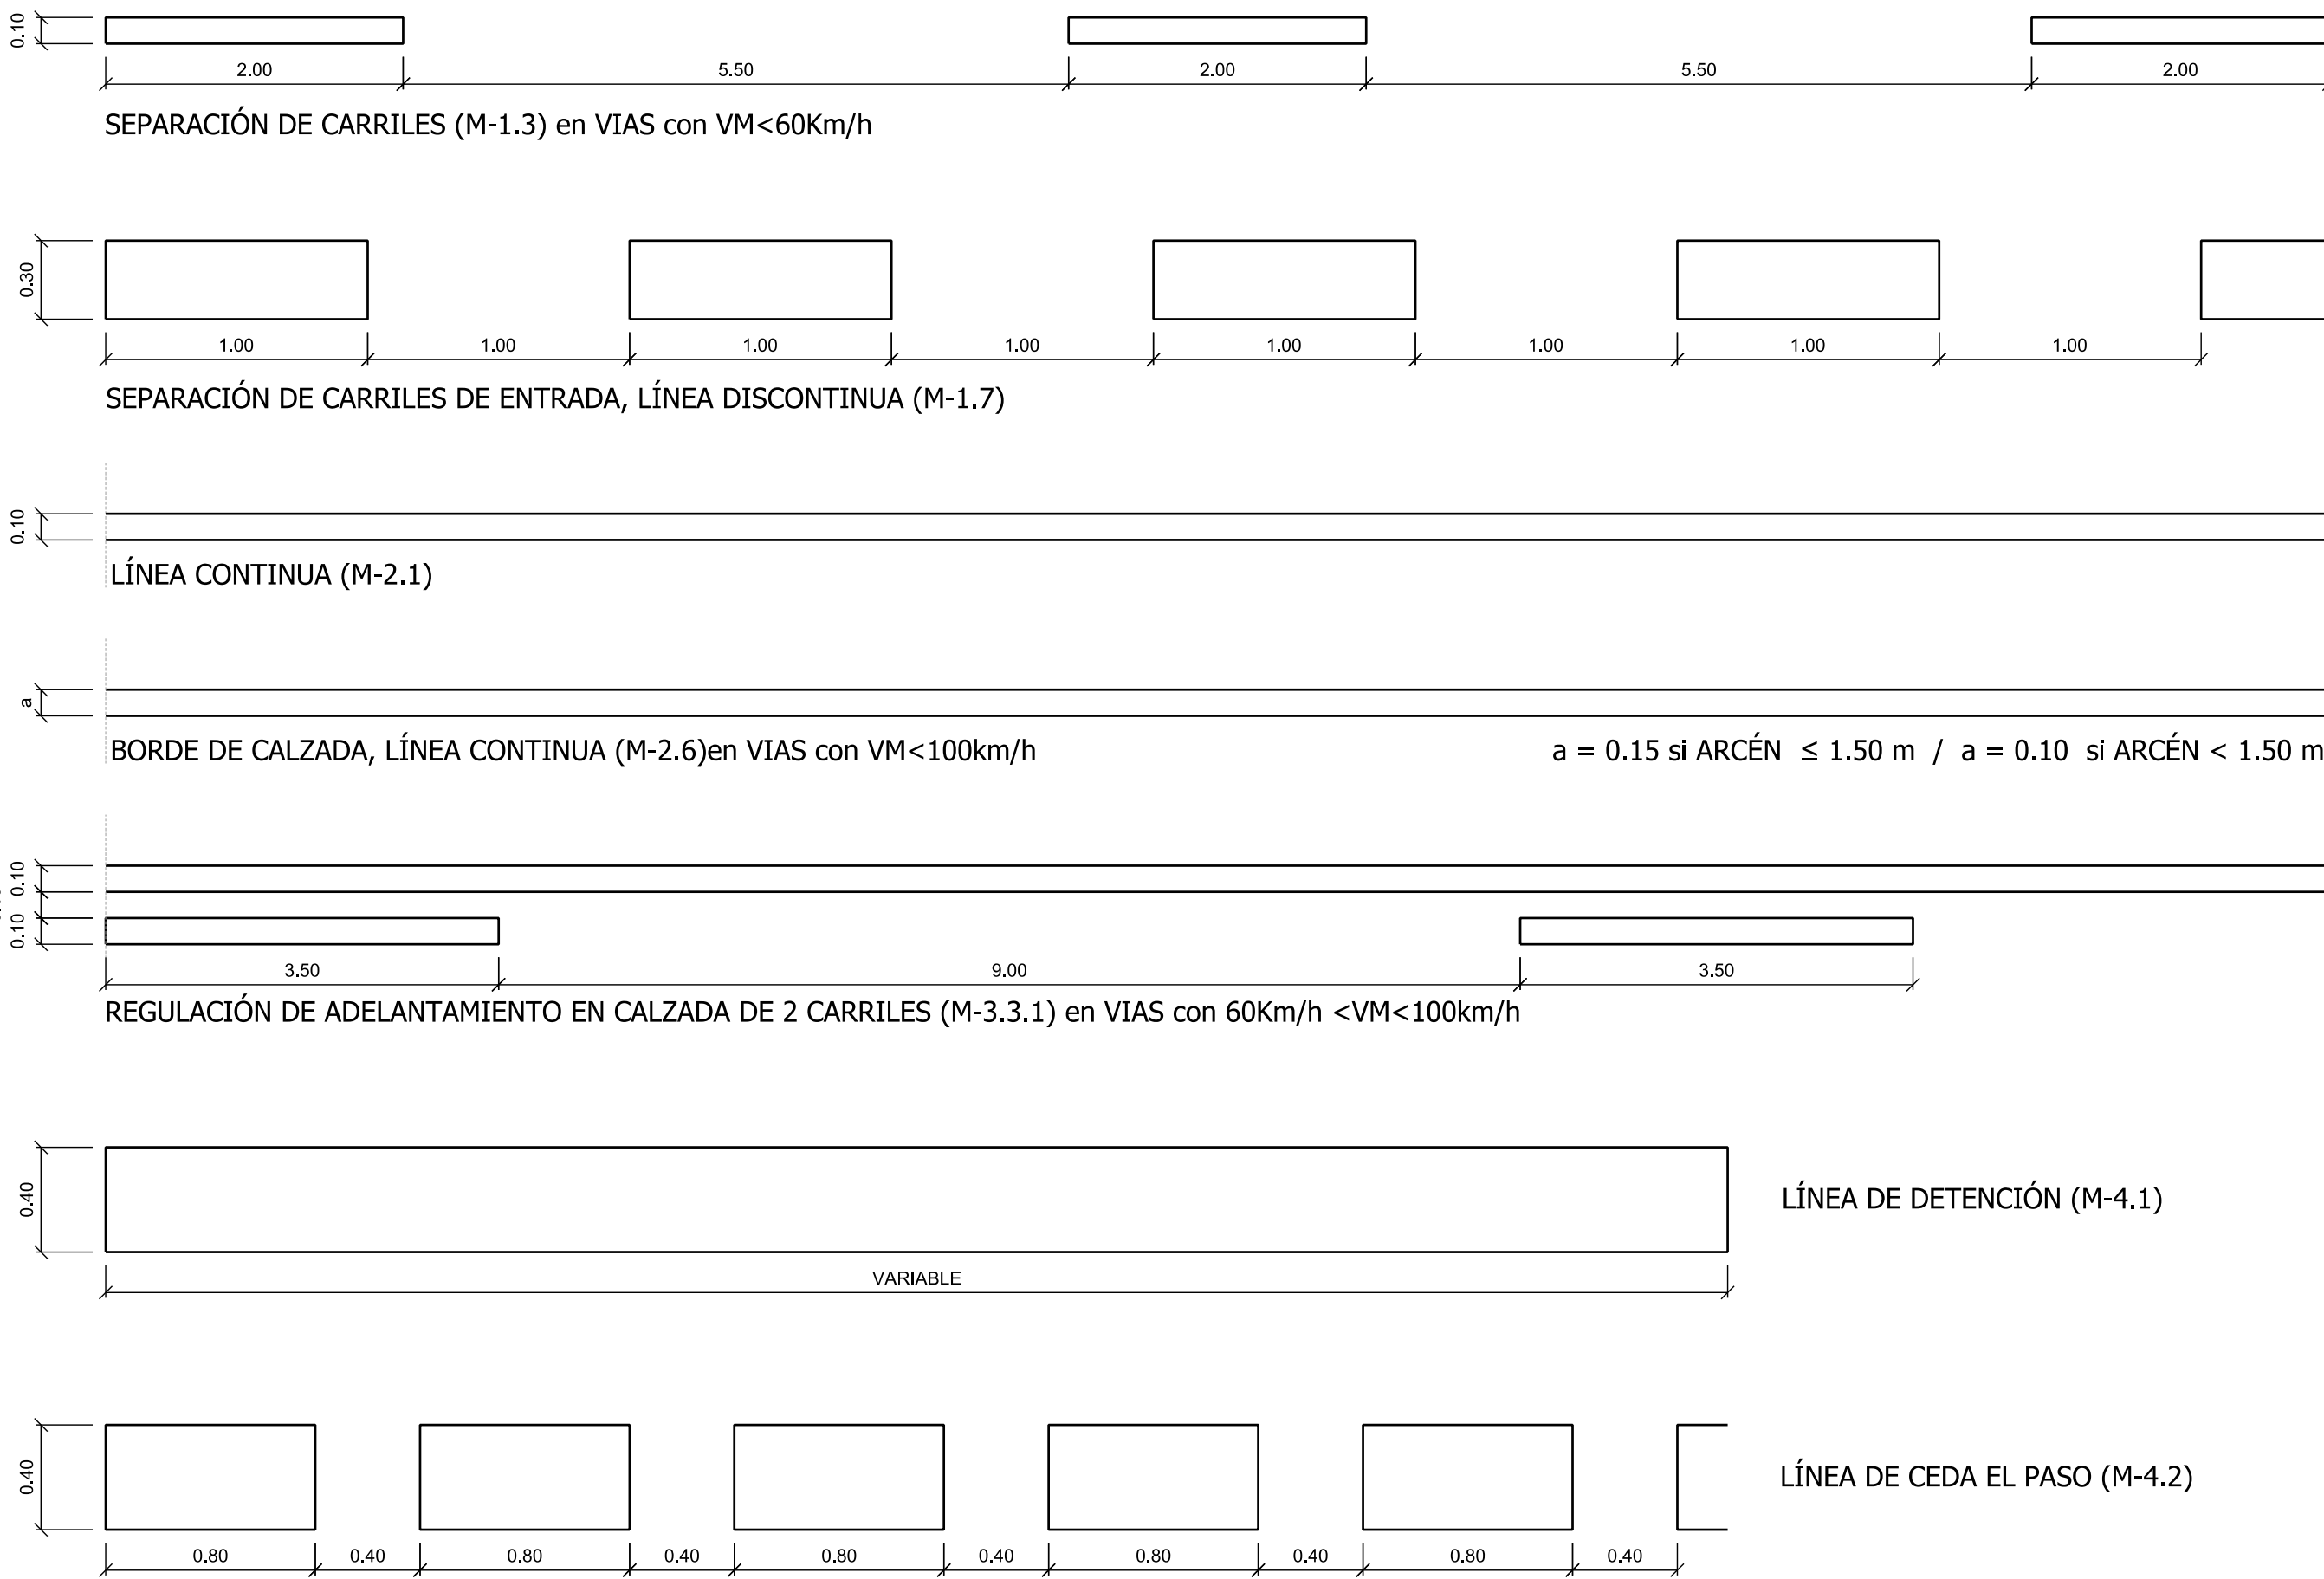

CEDA EL PASO

Esc: 1/ 25

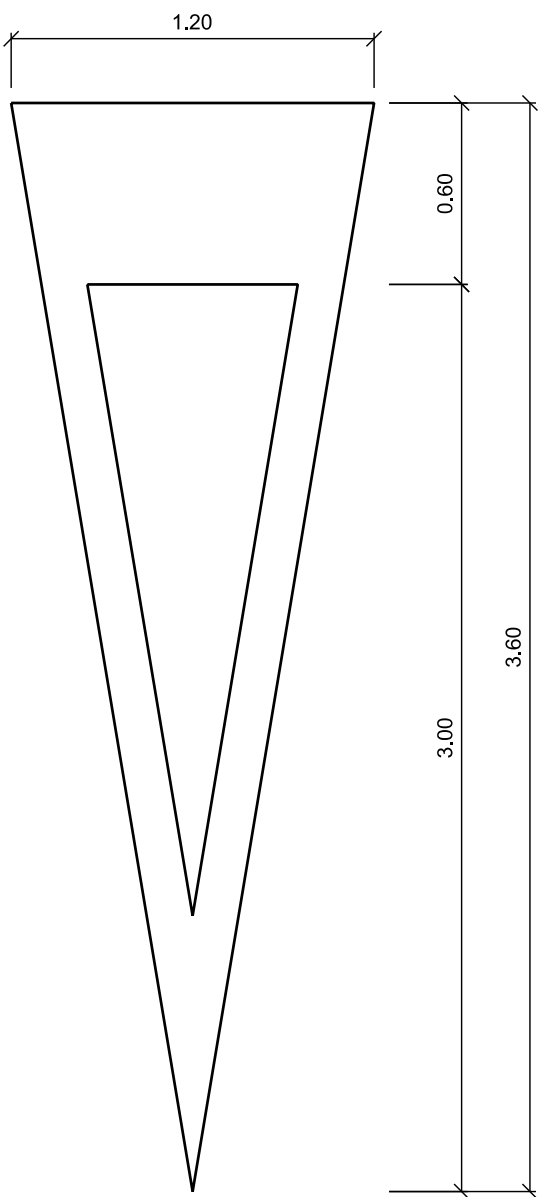

CEDA EL PASO (M-6.5)  
S= 1.434 m²

STOP (M-6.4)


Esc: 1/ 10





STOP (M-6.4)  
S= 1.230 m²

PASO DE PEATONES (M-4.3)

Esc: 1/ 30

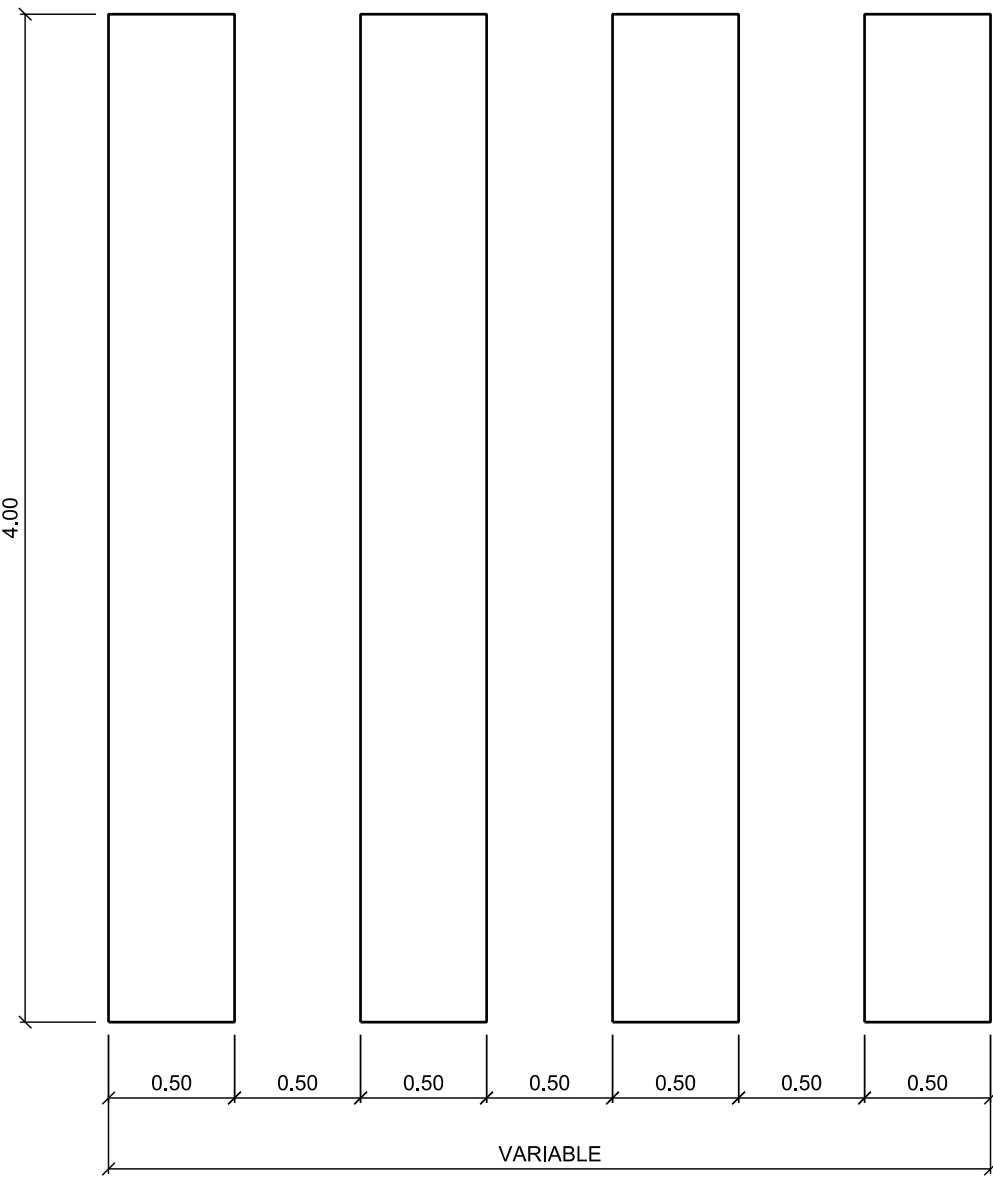

ESCALA 1/10 S = 0.235 m²

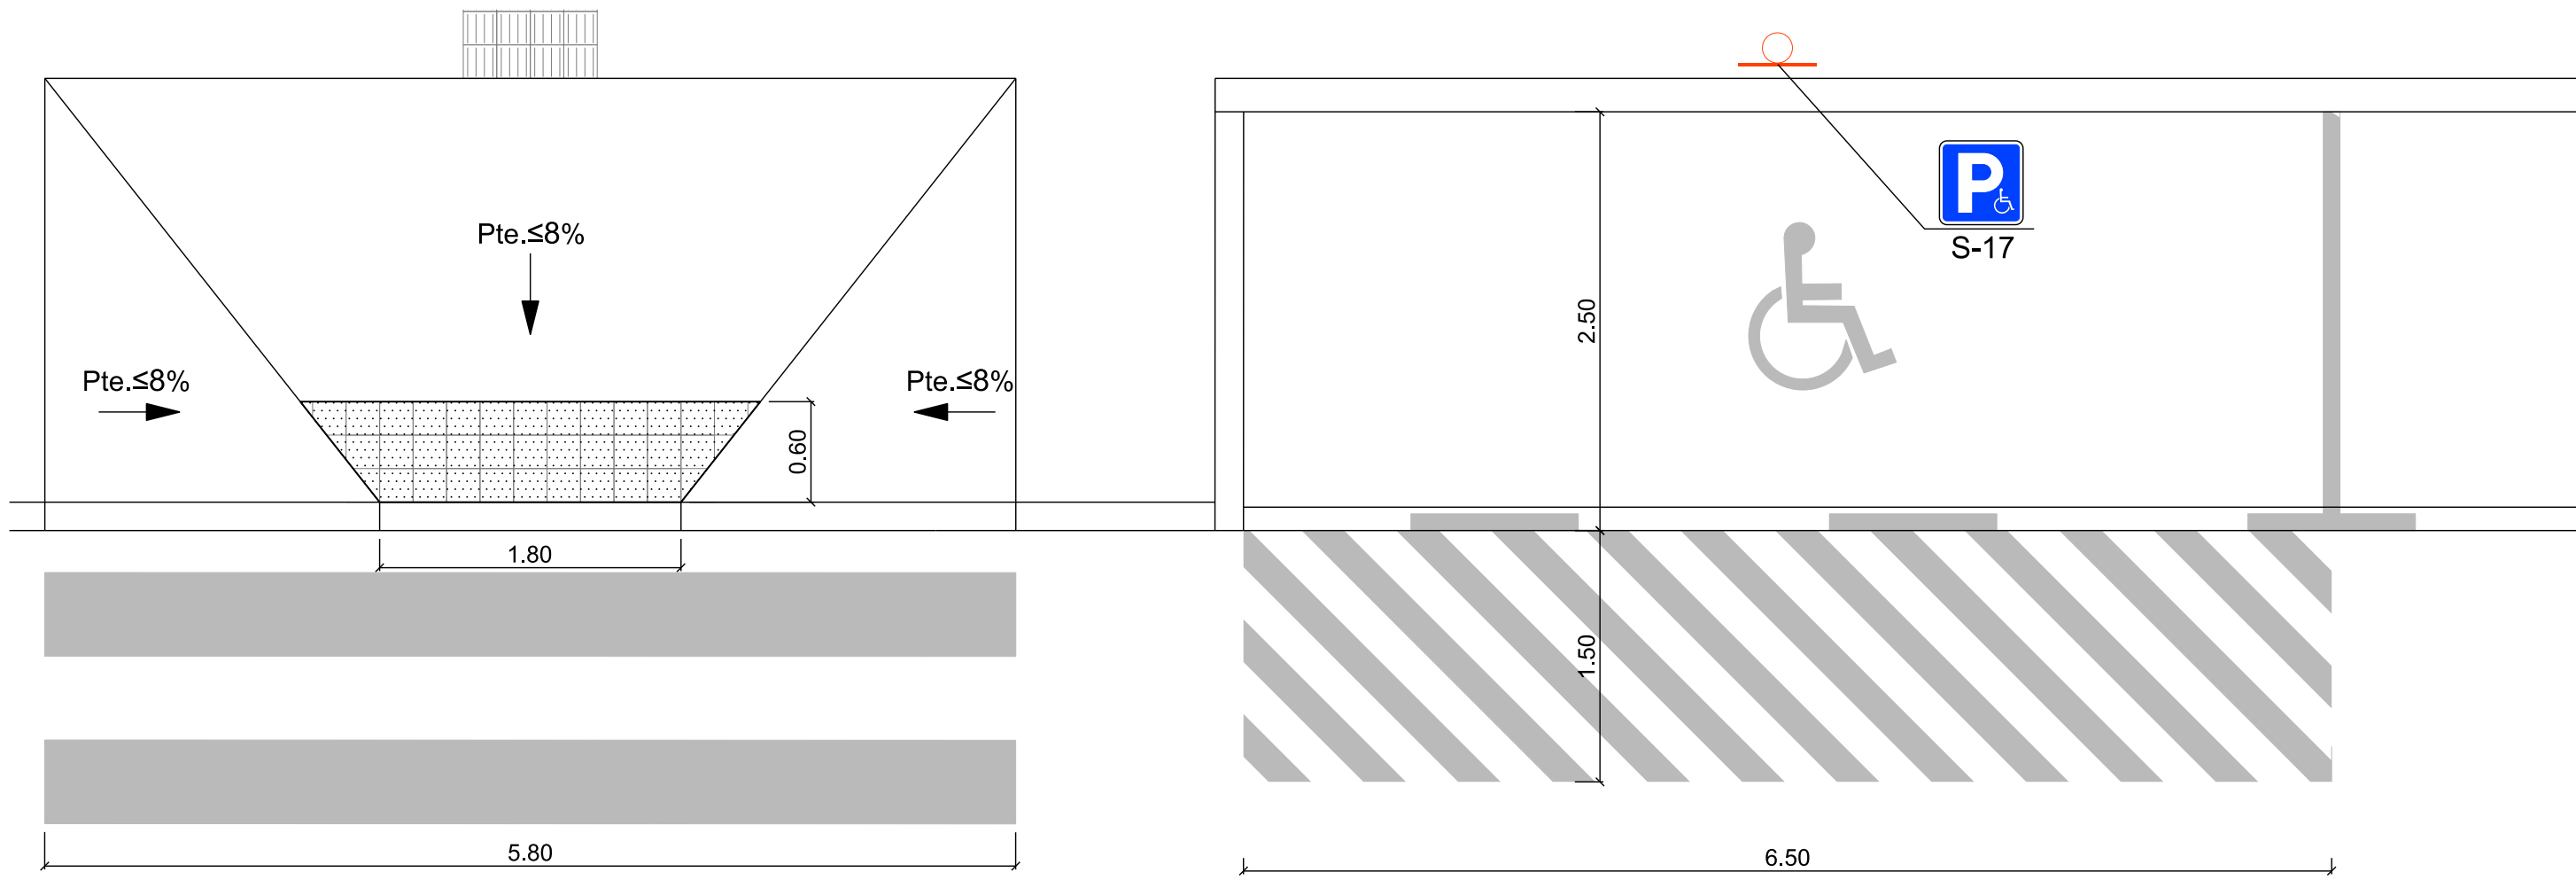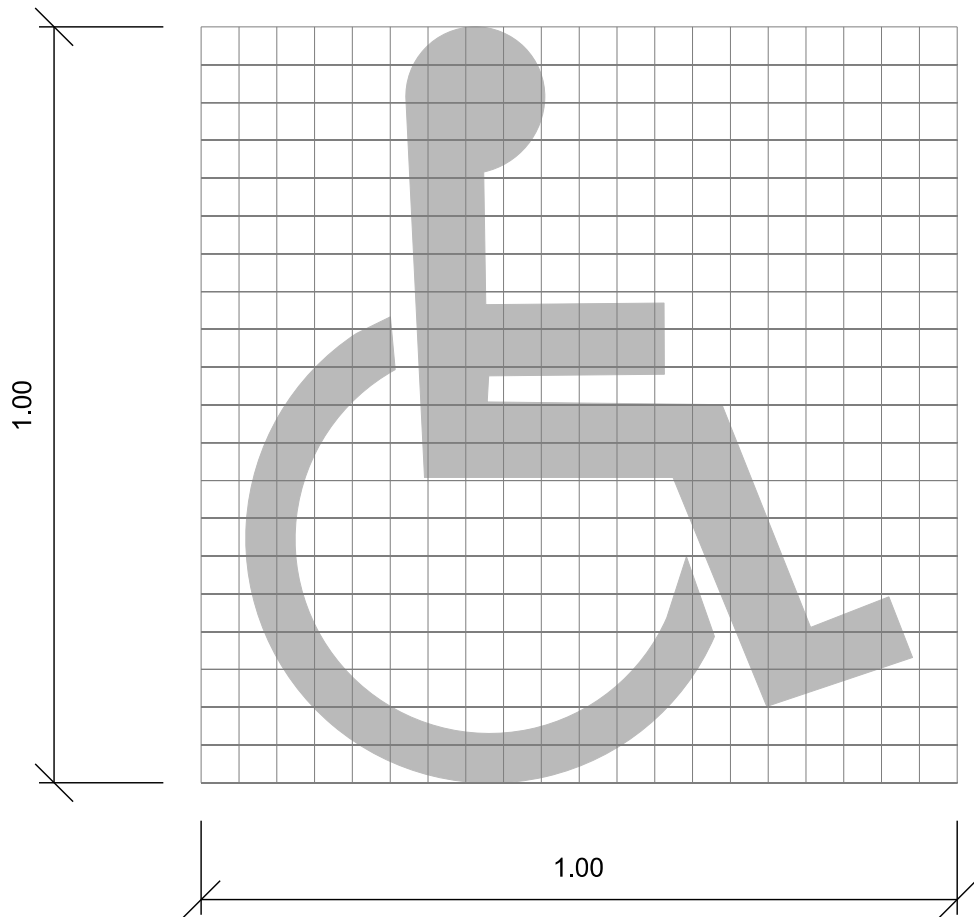

DETALLE DE PLANTA Esc: 1/ 40

