



EJE JL1


ZI=13.570 Zr=13.569
Sd=0.000 St=0.041

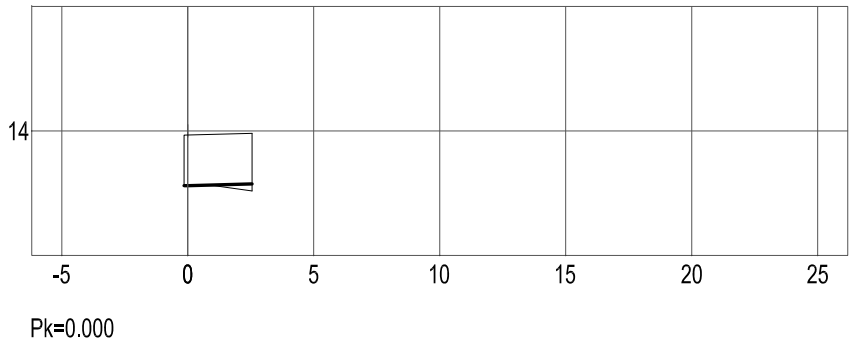


ZI=13.513 Zr=13.453
Sd=6.535 St=0.004

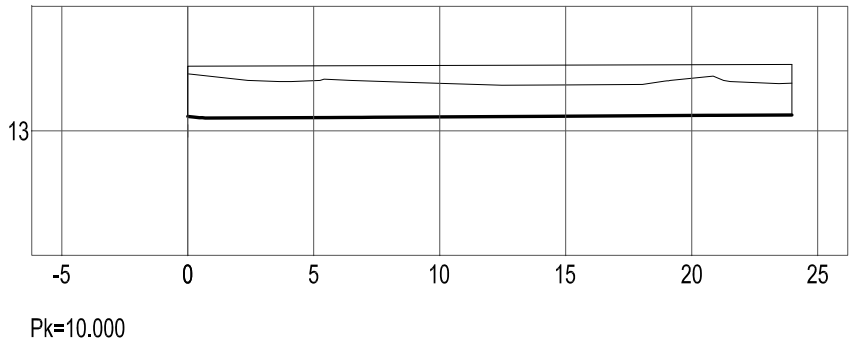


ZI=13.456 Zr=13.425
Sd=7.792 St=0.002 Sv=0.000

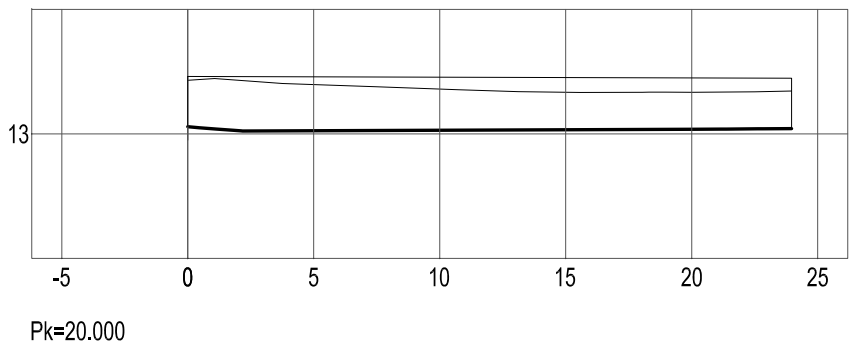

ZI=13.399 Zr=13.422
Sd=9.501 St=0.000

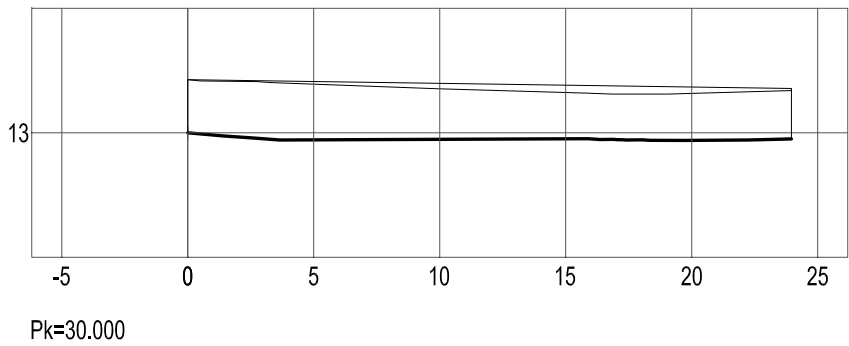


ZI=13.344 Zr=13.285
Sd=10.820 St=0.009

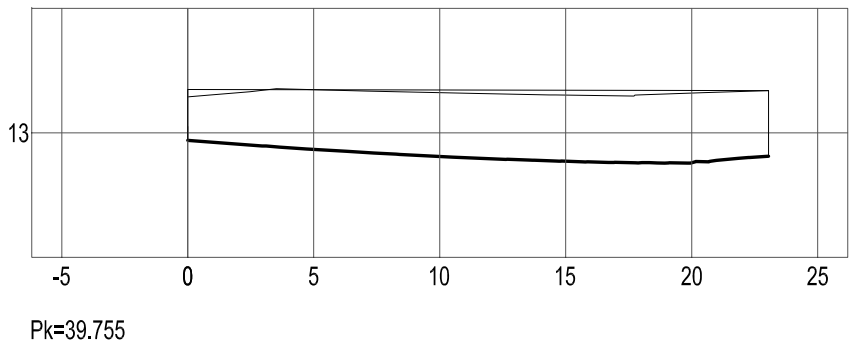


EJE JL2


ZI=14.087 Zr=13.445
Sd=0.000 St=1.826

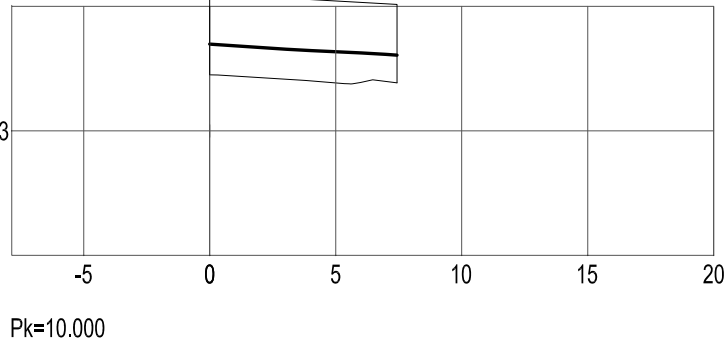


ZI=14.003 Zr=13.393
Sd=0.000 St=3.971

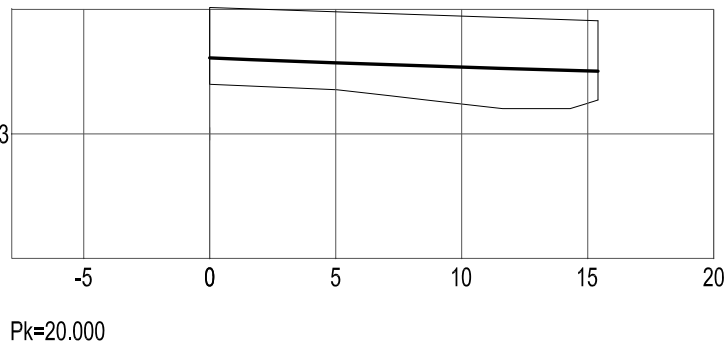


ZI=13.918 Zr=13.334
Sd=0.000 St=3.826

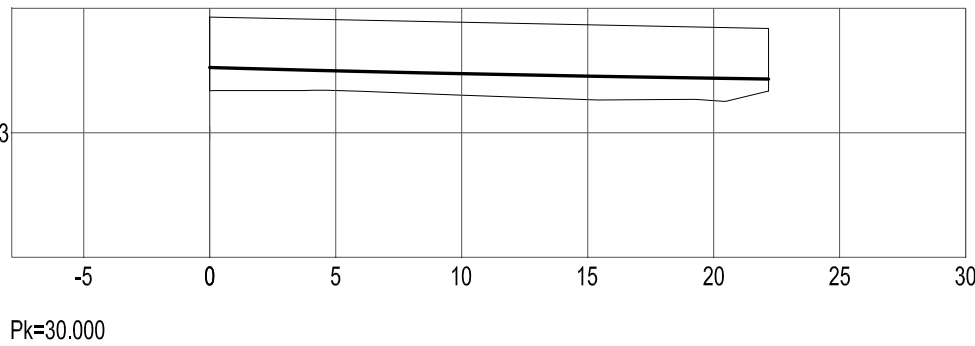


ZI=13.834 Zr=13.305
Sd=0.000 St=2.219

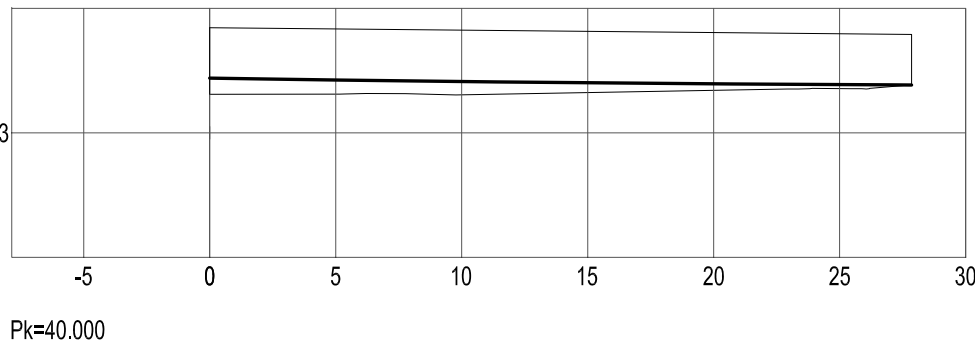


ZI=13.749 Zr=13.137
Sd=0.971 St=2.603

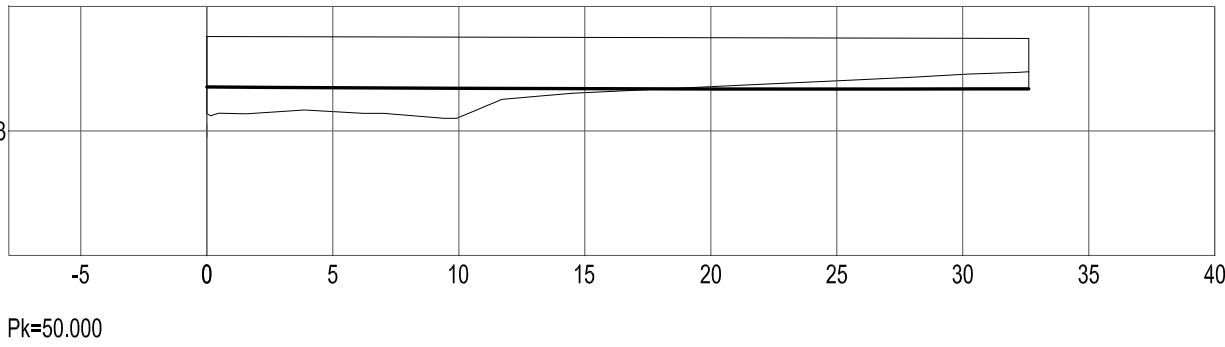


ZI=13.667 Zr=13.100
Sd=2.177 St=2.296

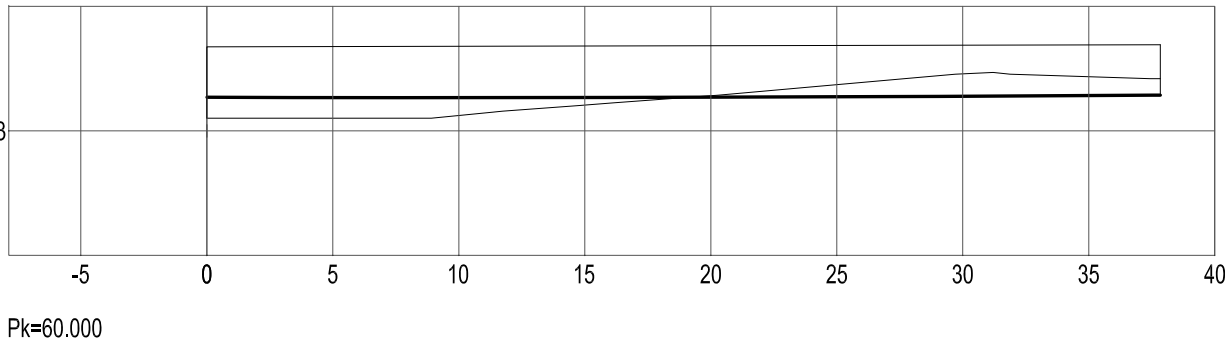




ZI=13.583 Zr=13.074
Sd=3.912 St=1.649

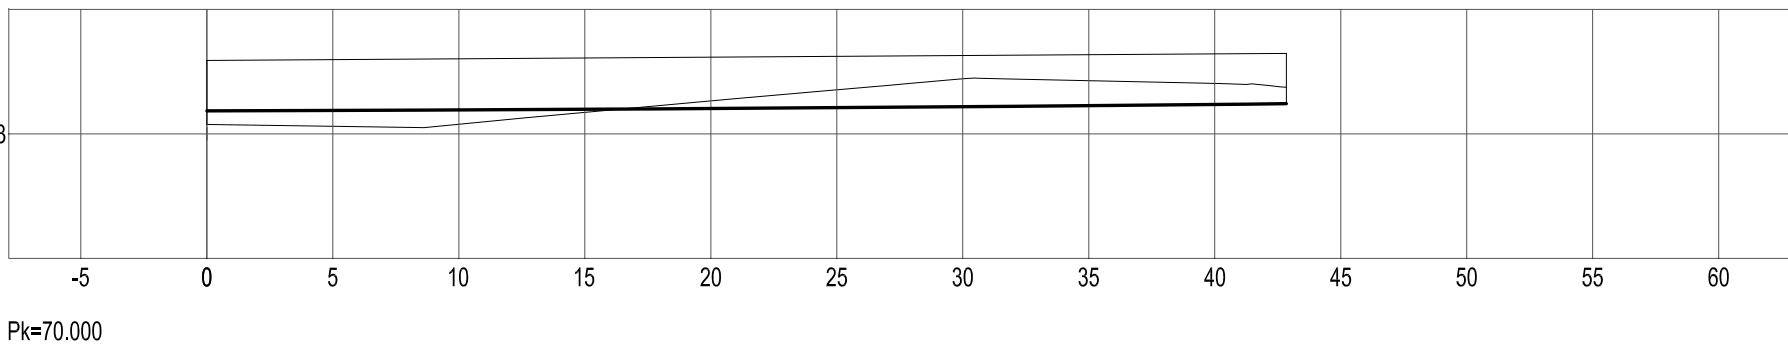

ZI=13.498 Zr=13.047
Sd=5.487 St=1.273

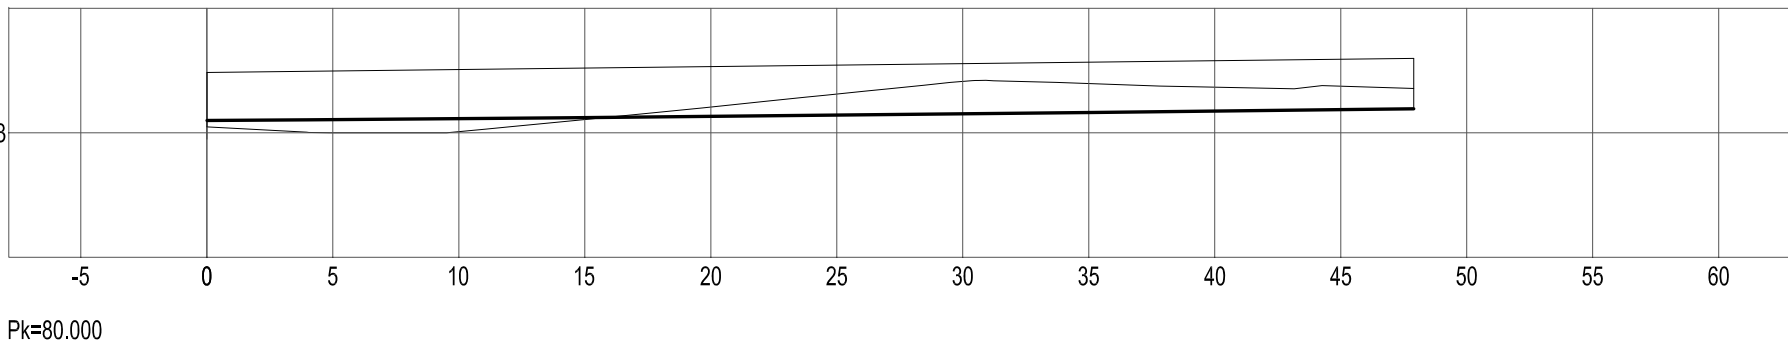

ZI=13.413 Zr=13.061
Sd=9.216 St=0.036

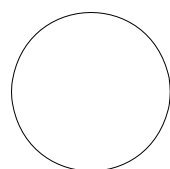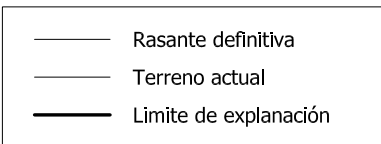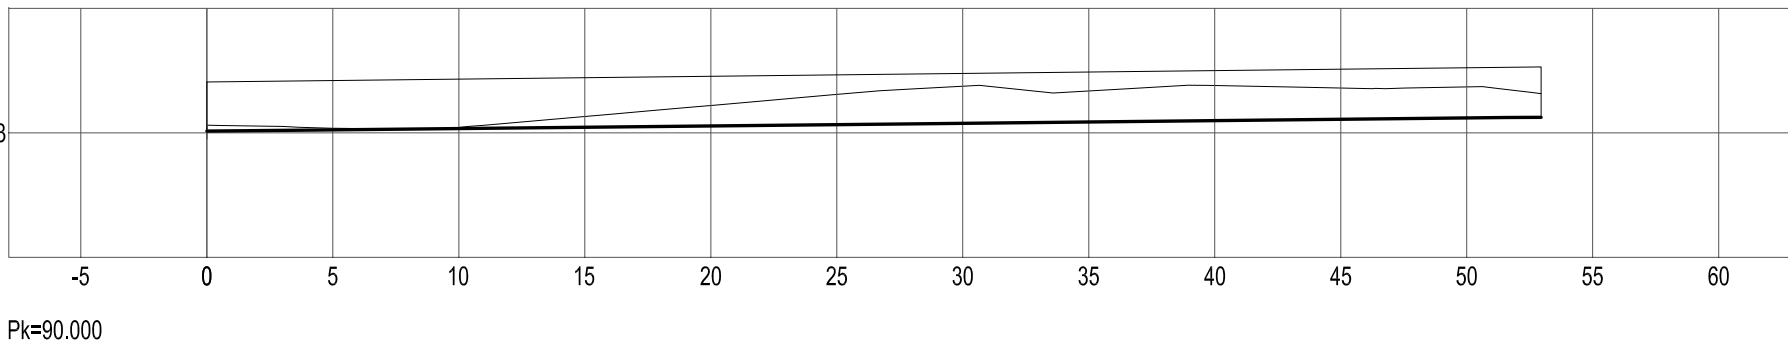

AUTOR DEL TRABAJO
JEFE DE LA DIVISI3N DE
PLANEAMIENTO Y PROYECTOS
Javier Gonz1lez Ramiro
ARQUITECTO

ESCALAS	H= 1:300 V= 1:30		LOCALIDAD
FECHA	ANULA AL	ANULADO POR	VALENCIA
OCTUBRE 2018			VALENCIA

PROYECTO	PROYECTO DE URBANIZACI3N DEL "PARQUE CENTRAL DE INGENIEROS" DE VALENCIA	PLANO N3
PLANO	MOVIMIENTO DE TIERRAS Y PAVIMENTACI3N. PERFILES TRANSVERSALES DE ZONAS VERDES	MTP.05.2
		HOJA
		2 DE 3