


 $E = 1/100$ 
$$EH = 1/100$$

ORDENADAS	DISTANCIAS		P.C. +620.00
	AL ORIGEN	P.K.	
RASANTE	TERRENO	0+000	0+200
630.13	627.69	0.00	0+400
630.59	627.69	20.00	0+600
630.80	627.69	40.00	0+800
630.59	627.70	20.00	0+1000.00
630.31	627.89	20.00	
630.40	628.17	20.00	
630.41	628.44	20.00	
630.67	628.71	20.00	
630.60	628.80	20.00	
630.43	628.80	20.00	
630.60	628.80	20.00	
630.66	628.86	20.00	
630.66	628.96	20.00	
630.73	628.97	20.00	
630.70	628.97	20.00	
630.66	628.98	20.00	
630.64	628.98	20.00	
630.66	628.98	20.00	
630.70	628.99	20.00	
630.62	628.99	20.00	
630.76	628.99	20.00	
630.41	628.99	20.00	
630.49	628.99	20.00	
630.57	628.99	20.00	
630.62	628.99	20.00	
630.65	628.96	20.00	
630.76	628.91	20.00	
630.90	628.86	20.00	
630.75	628.80	20.00	
630.70	628.75	20.00	
630.70	628.70	20.00	
630.70	628.65	20.00	
630.83	628.60	20.00	
630.90	628.60	20.00	
630.68	628.52	20.00	
630.90	628.55	20.00	
630.88	628.52	20.00	
630.90	628.54	20.00	
630.87	628.57	20.00	
630.91	628.61	20.00	
630.91	628.63	20.00	
630.96	628.71	20.00	
630.89	628.73	20.00	
630.87	628.76	20.00	
630.84	628.78	20.00	
630.90	628.84	20.00	
630.70	628.86	20.00	
630.70	628.88	20.00	
630.65	628.90	20.00	
630.60	628.93	20.00	
630.69	628.97	20.00	

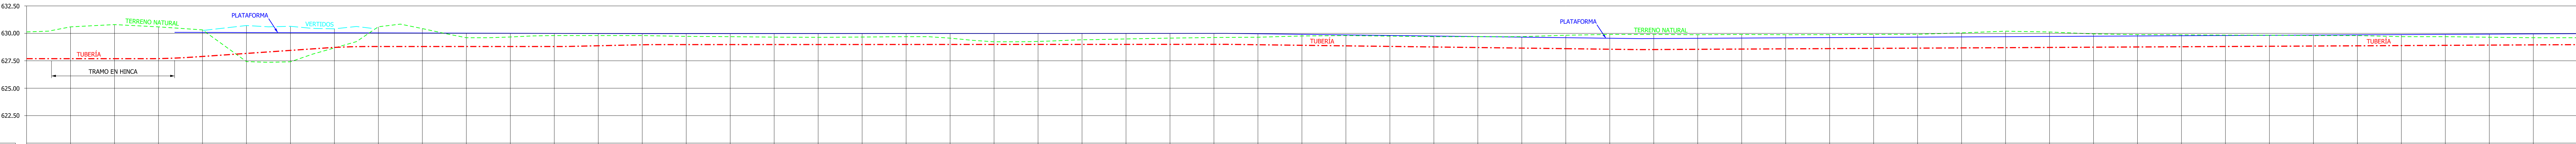