

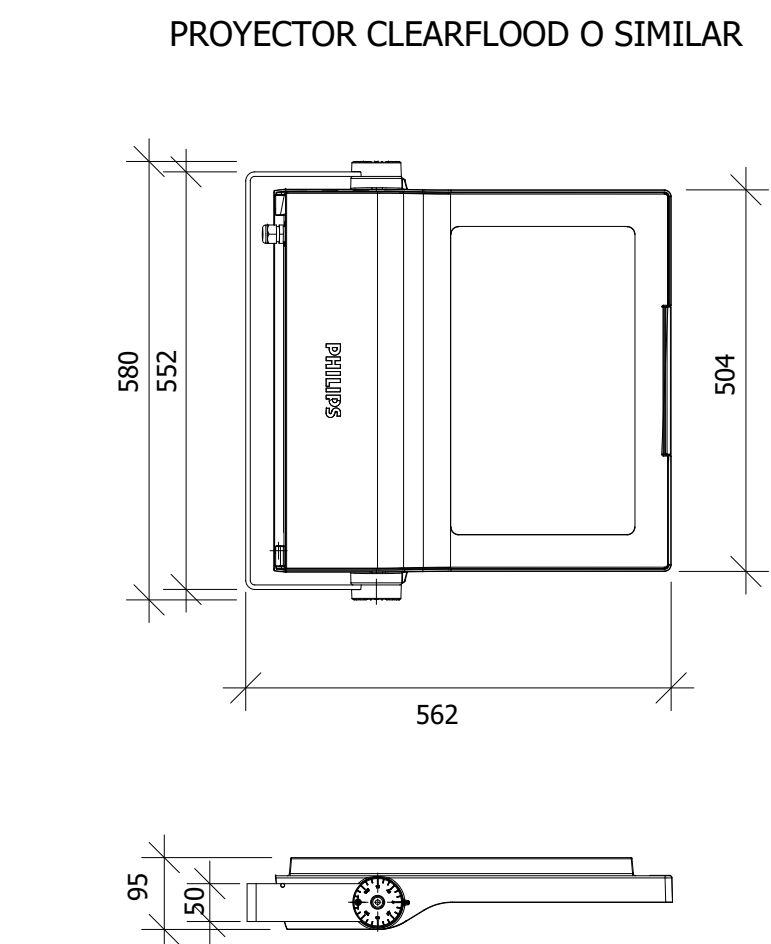


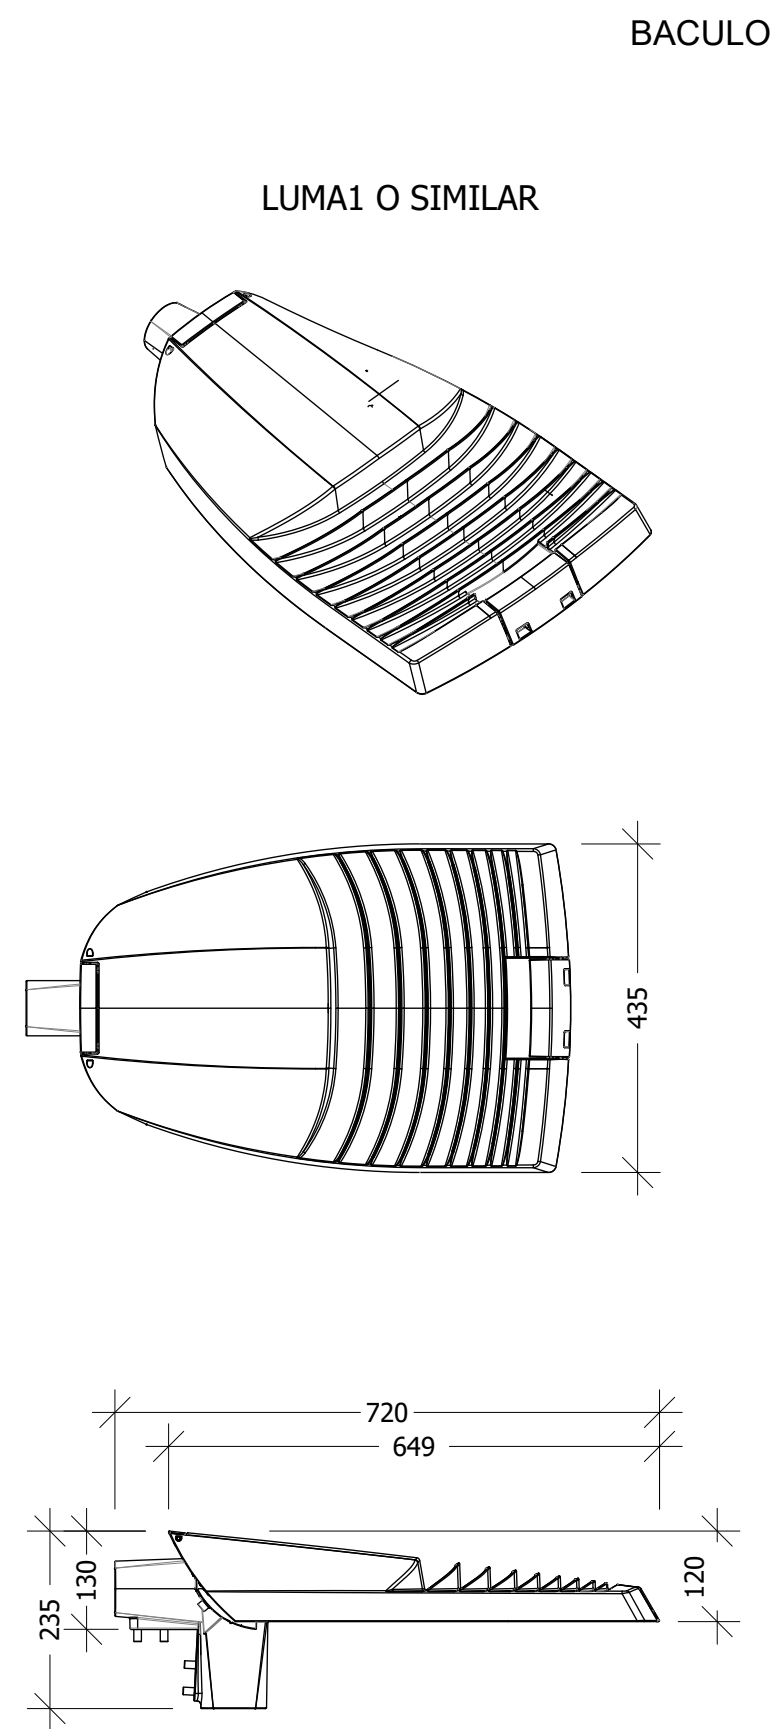


LUMINARIAS	Consumo nominal (W)	Número de led
LUMA 1 BGP621	67 83	109 130
LUMA 1 BGP623	90	149
CLEARFLOOD BVP623	220	360


COLUMNA 10m

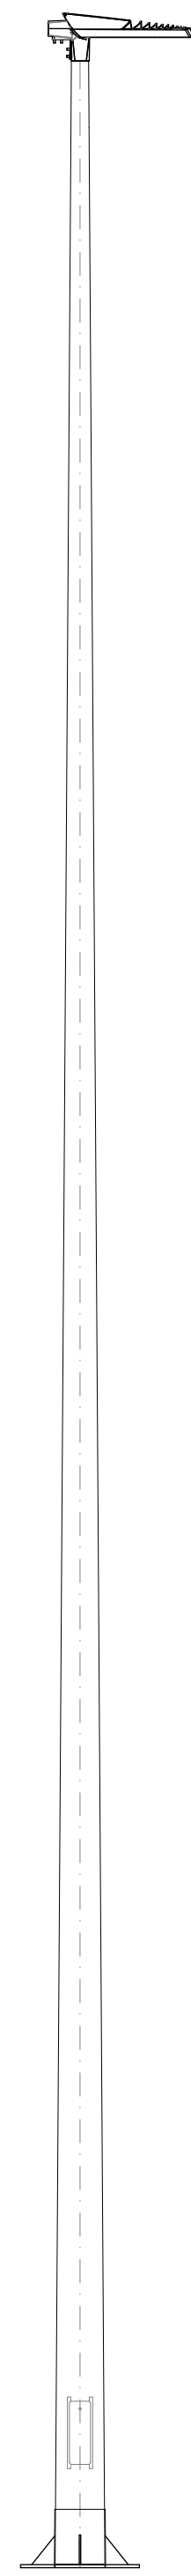

REGISTRO

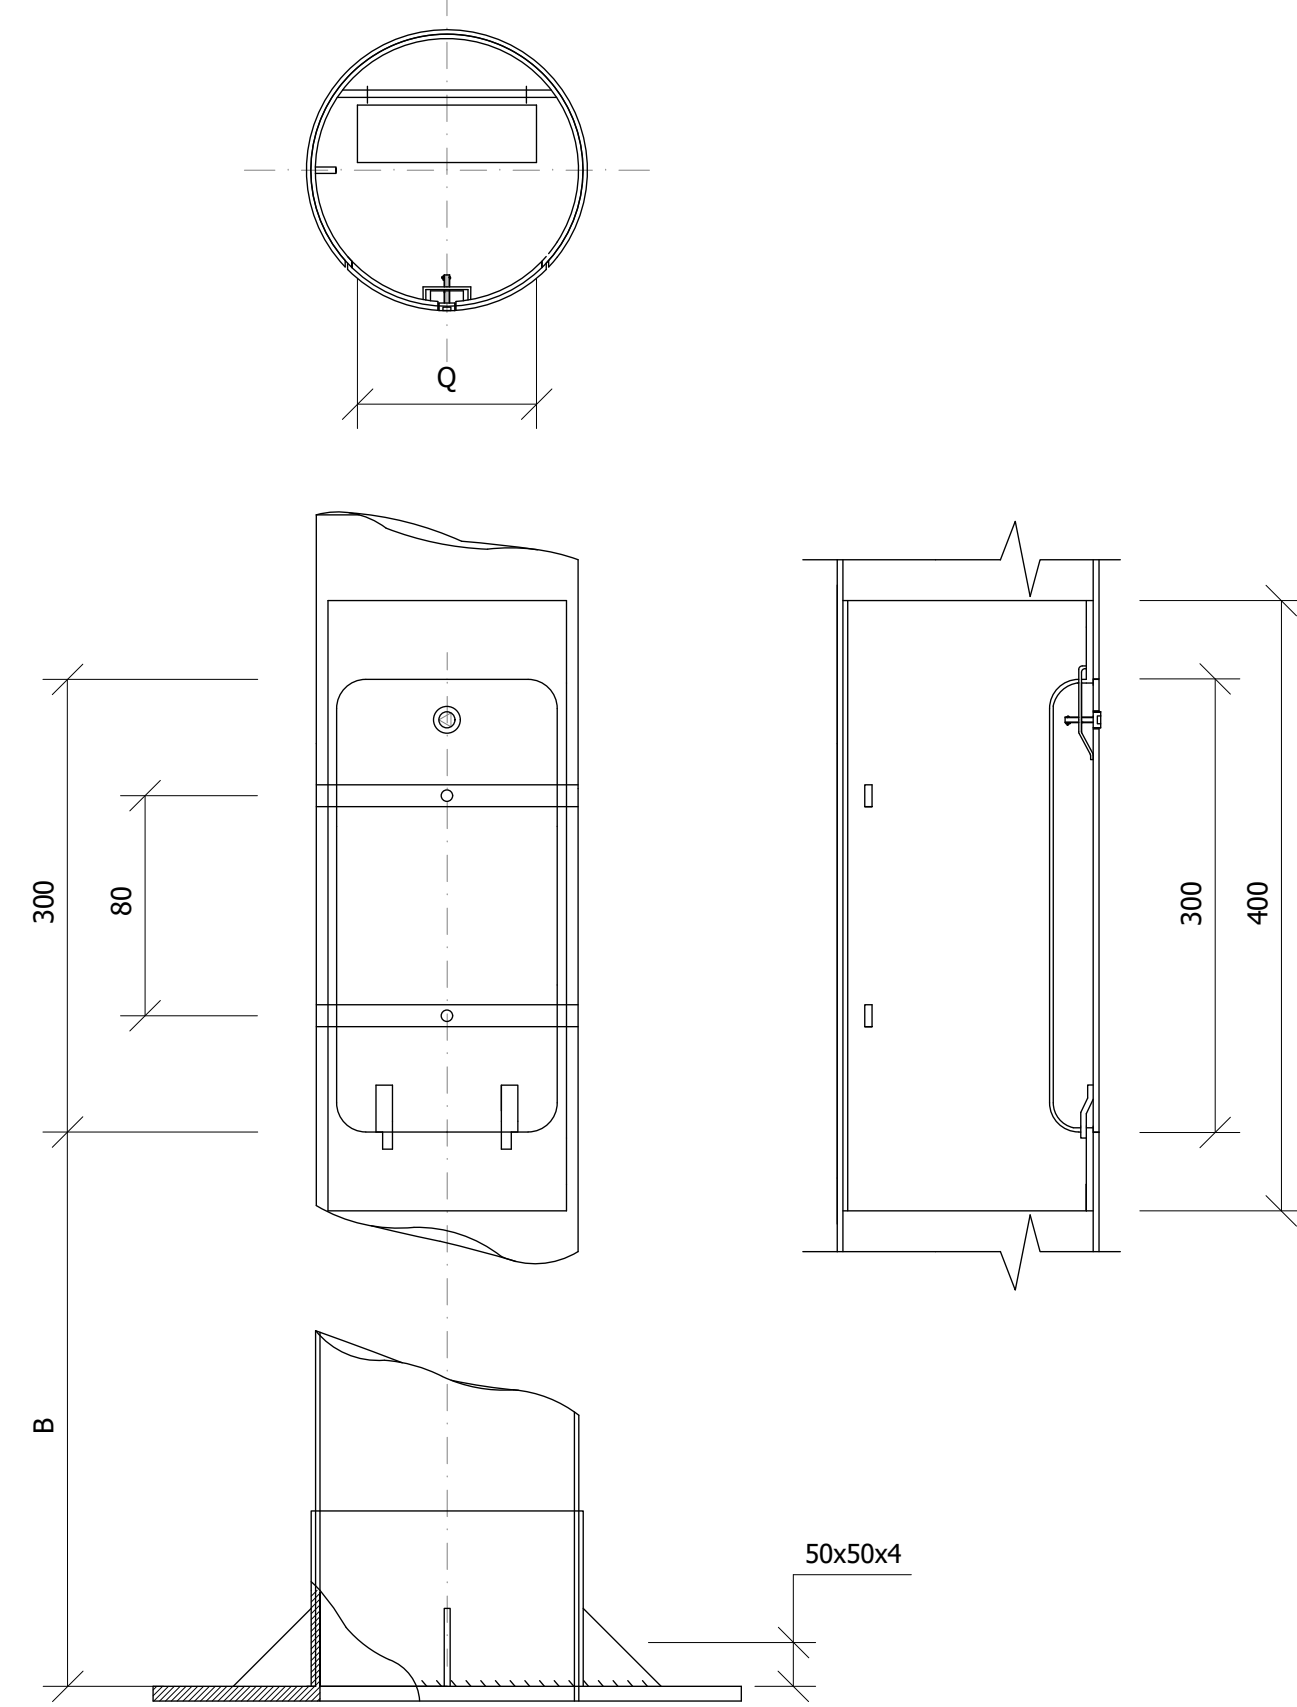


PLACA DE BASE

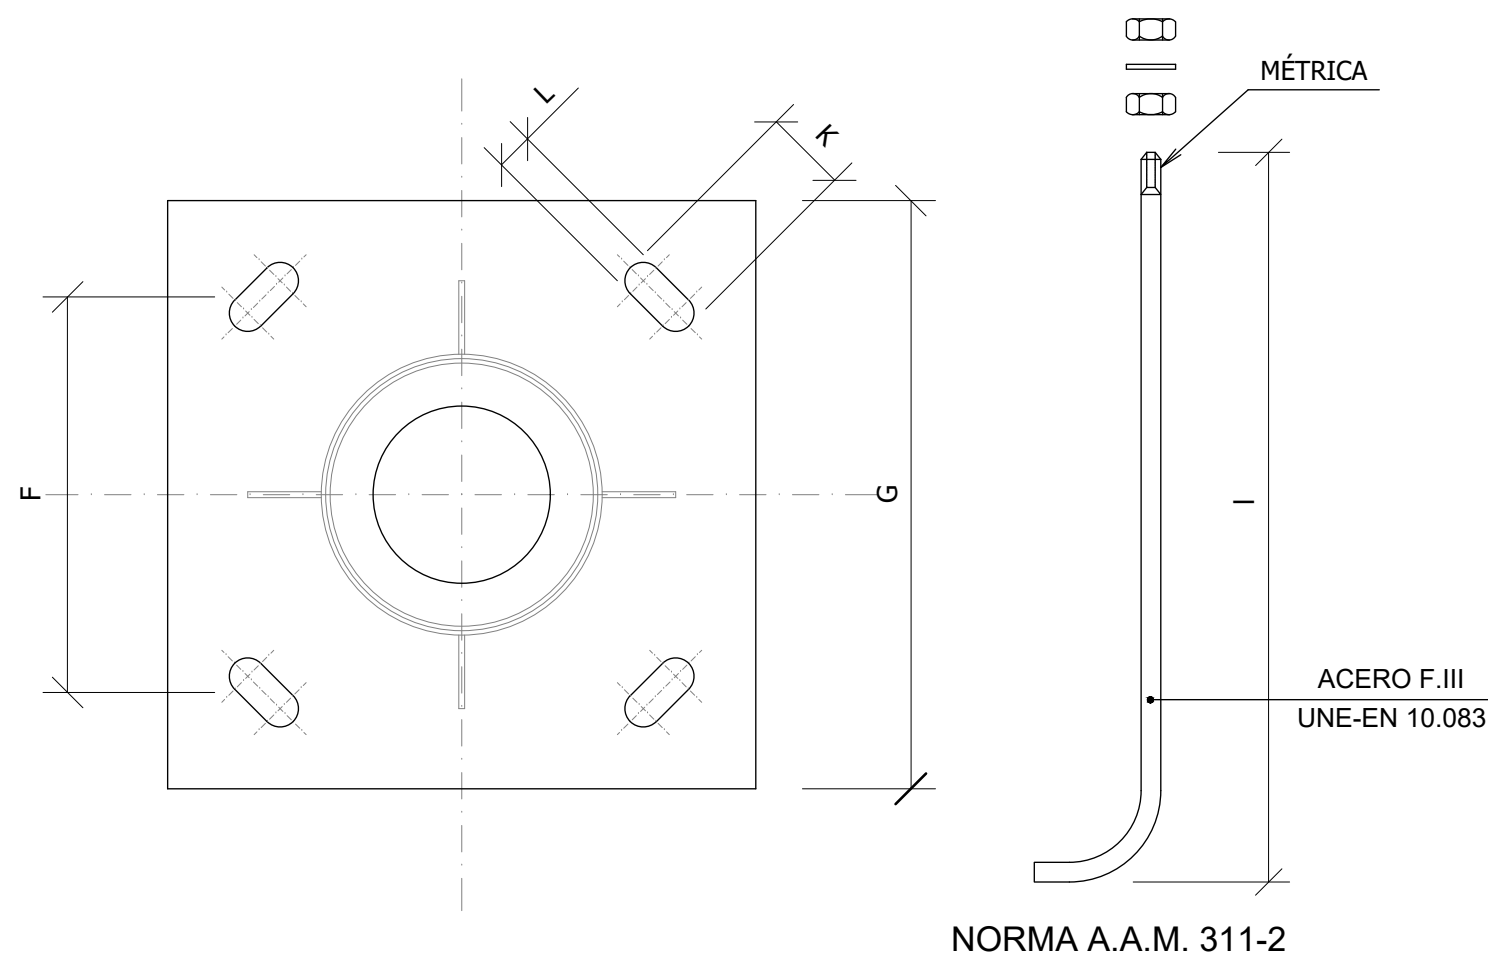


NORMA A.A.M. 311-2

H(m)	d1(mm)	d2(mm)	Espesor (mm)
10	88	232	3


H(m)	B(mm)	PxQ(mm)	G(mm)	e(mm)	F(mm)	LXKmm)	PERNO(mm) Metricaxlong.
10	440	200x150	400	35	285	25x50	24x900

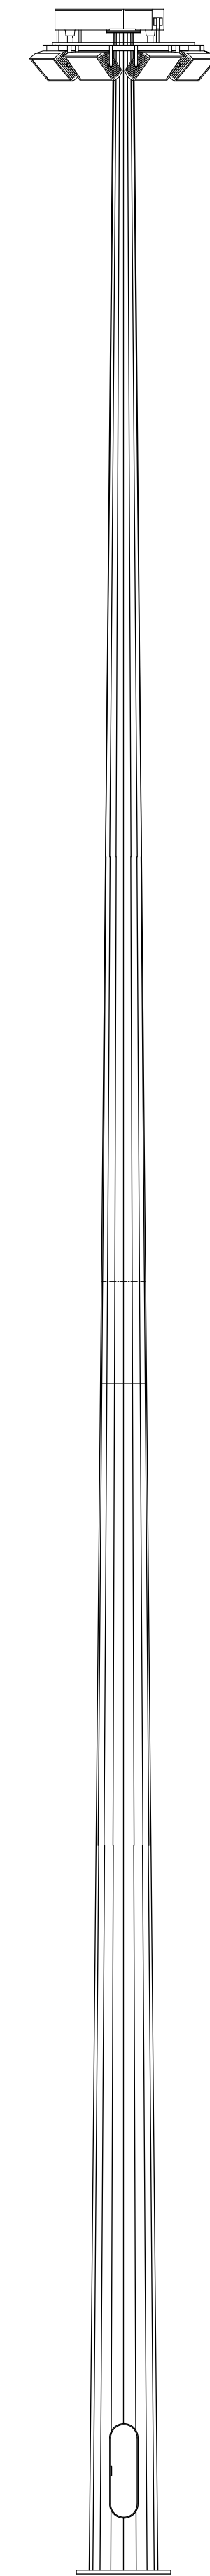


CORONA FIJA

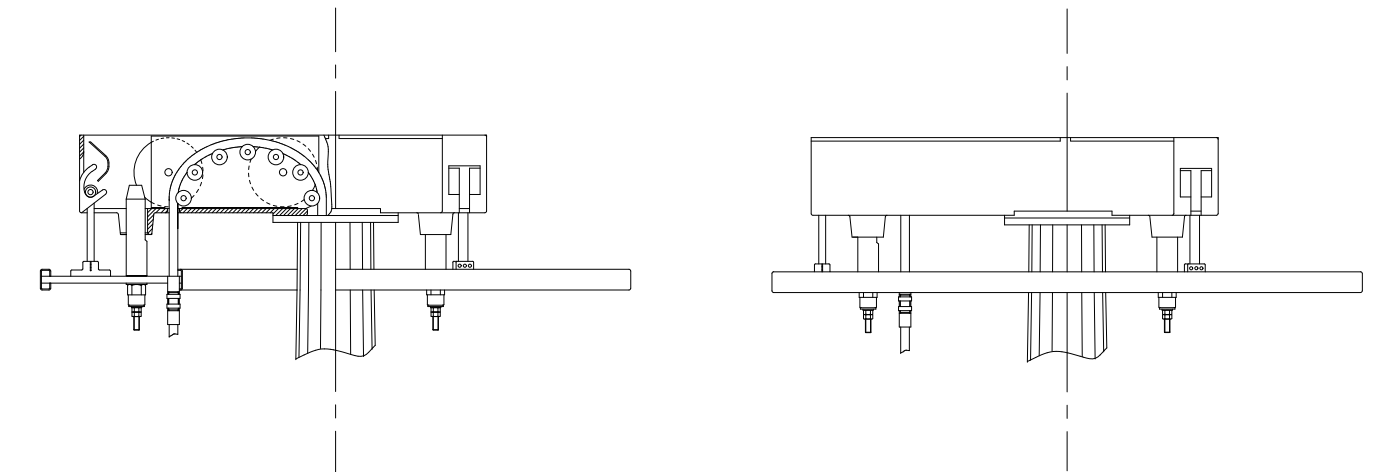


PARTE SUPERIOR DE LA TORRE
HASTA n.6 - 8 PROYECTORES A 360°

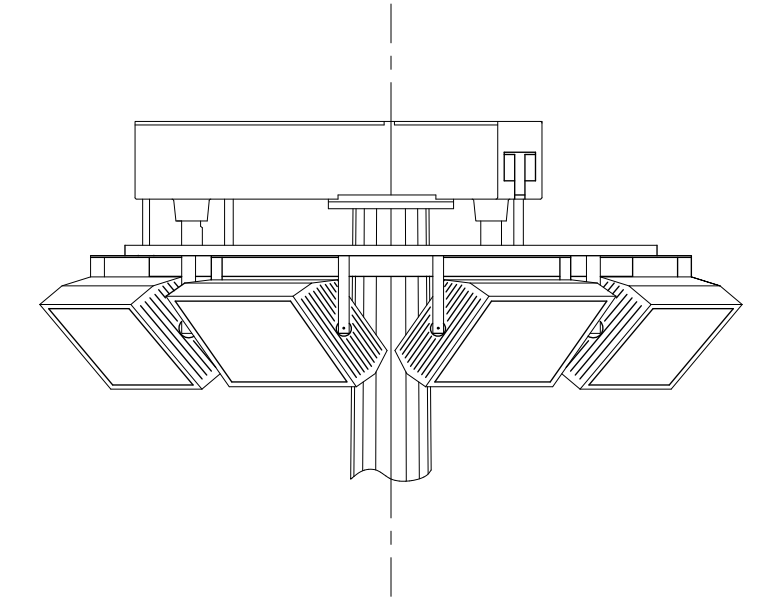

BASE DE LA TORRE
MOTOR INTEGRADO

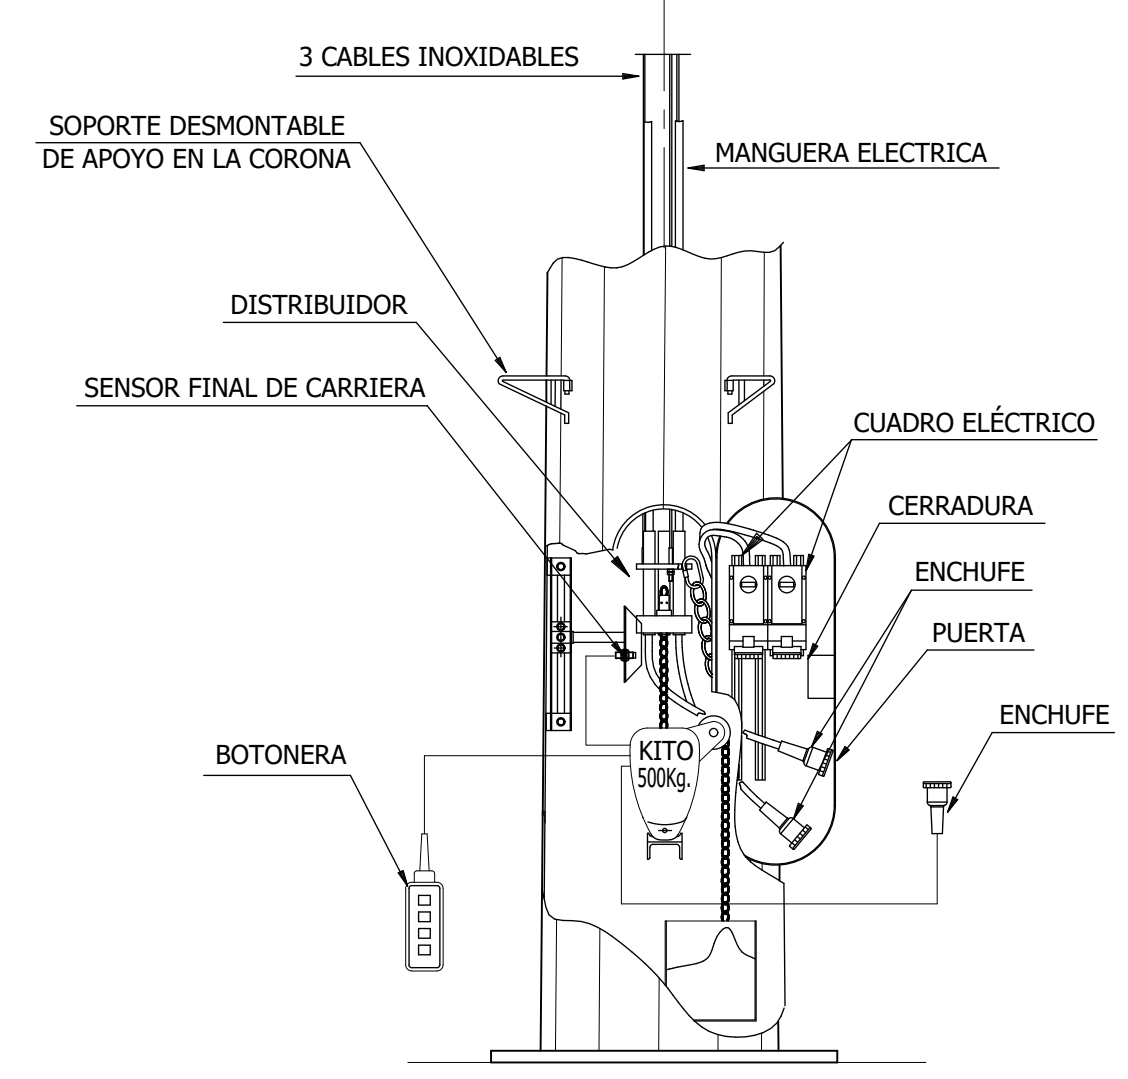

DETALLE PUERTA

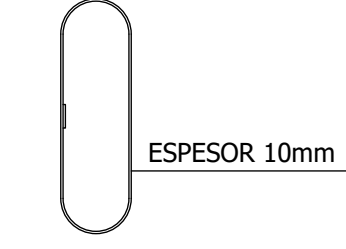

DETALLE PLACA DE BASE

