



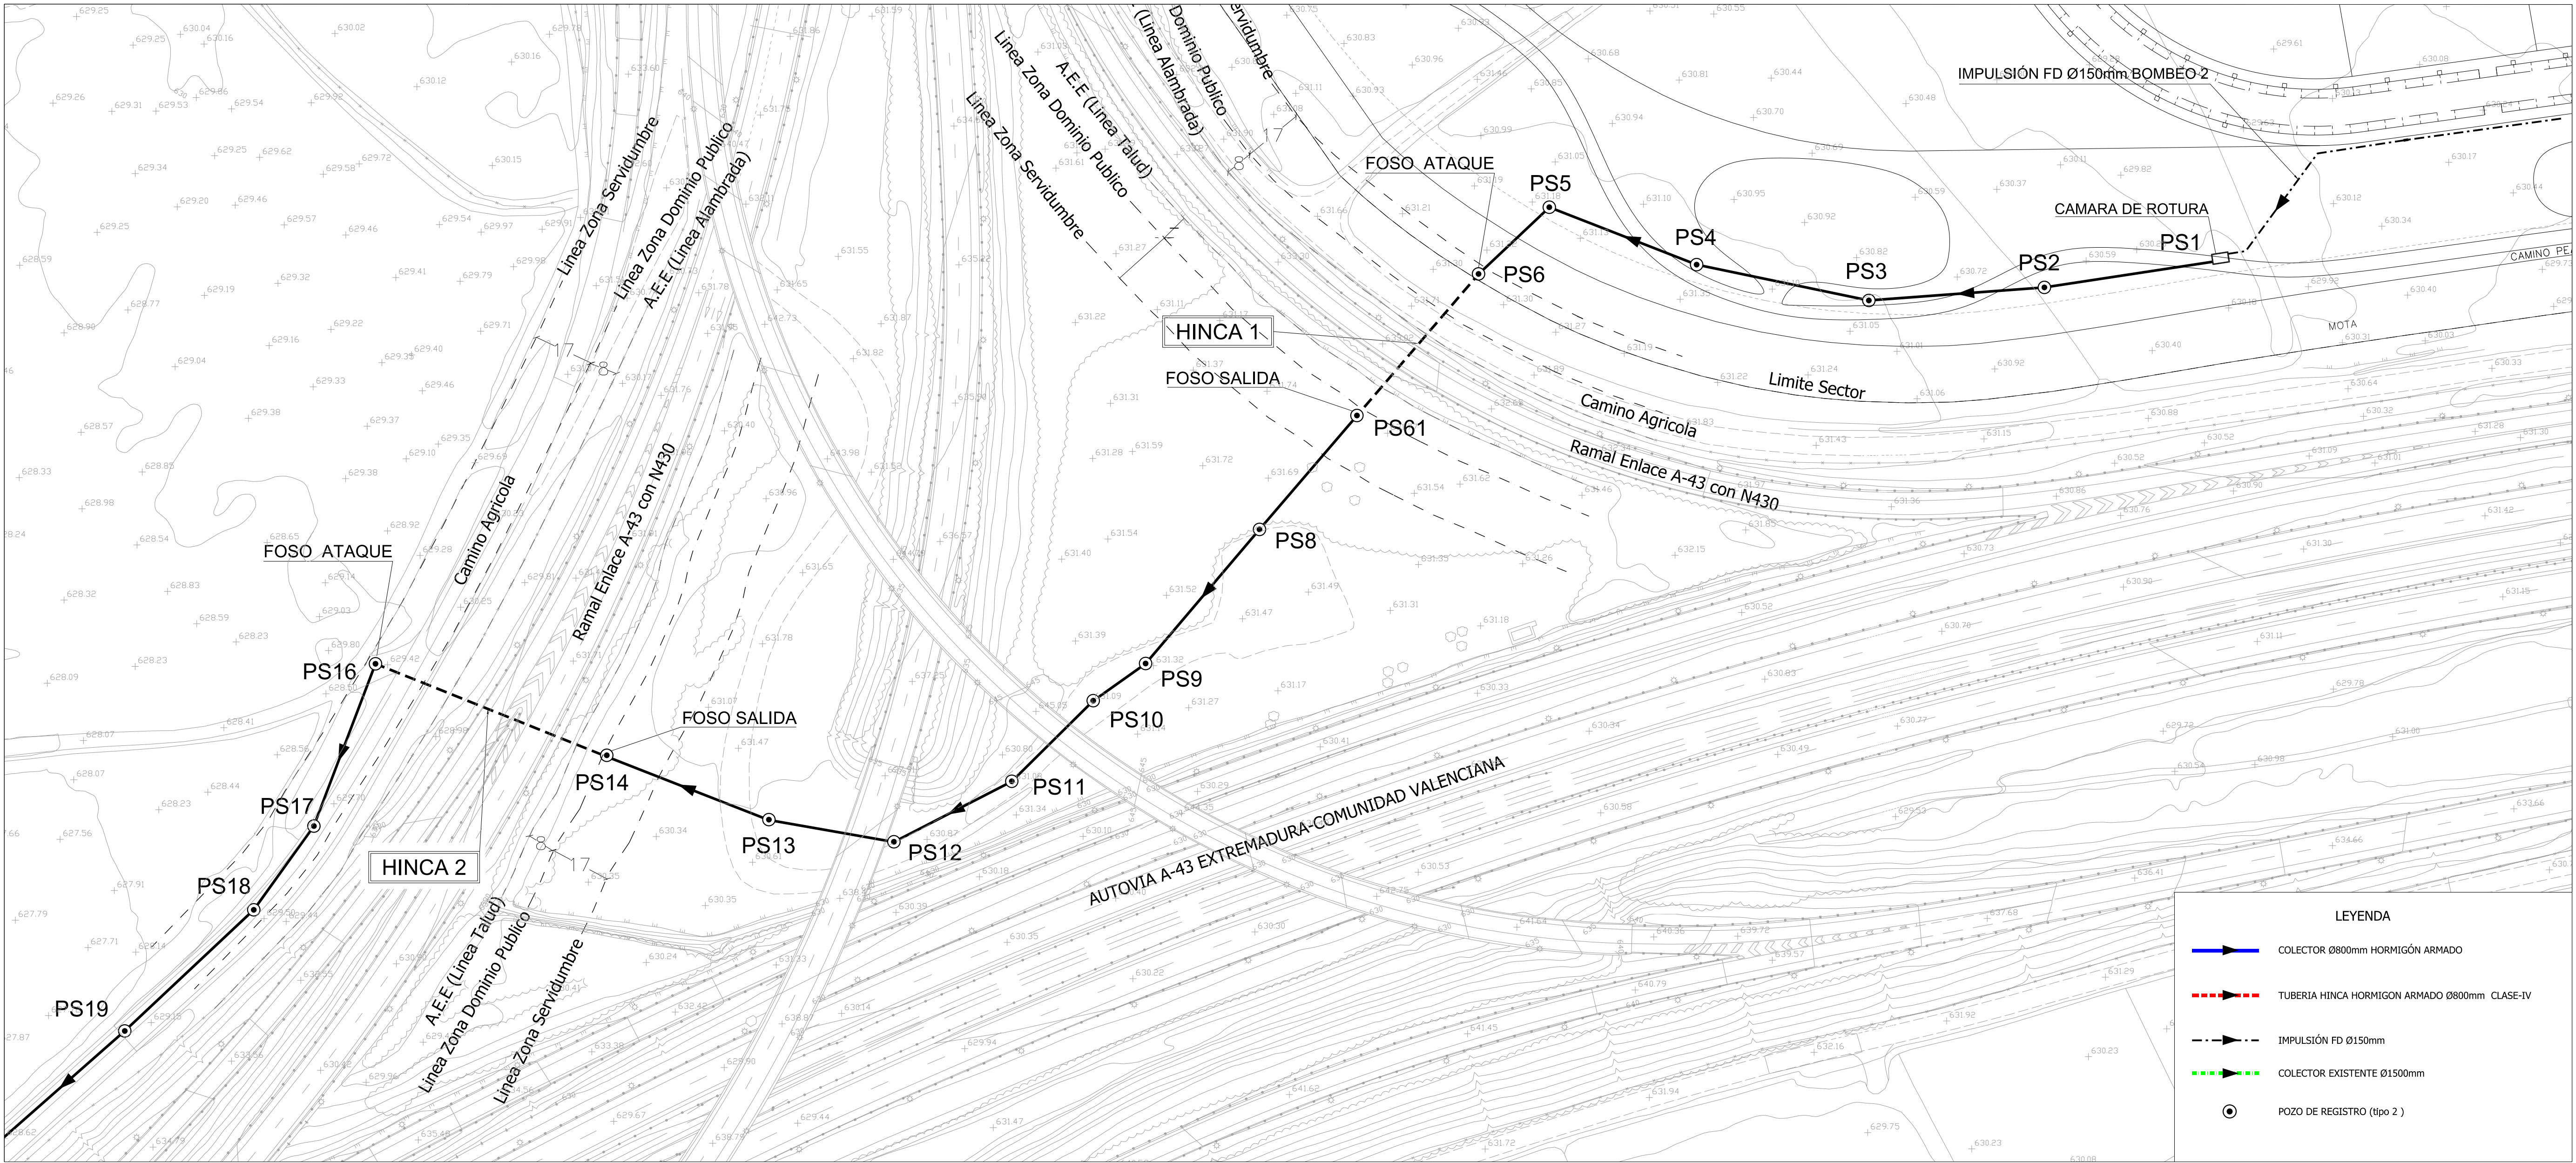

PLANTA COLECTOR CONEXION DE FCALES (PS1-PS19)
EH 1/1000

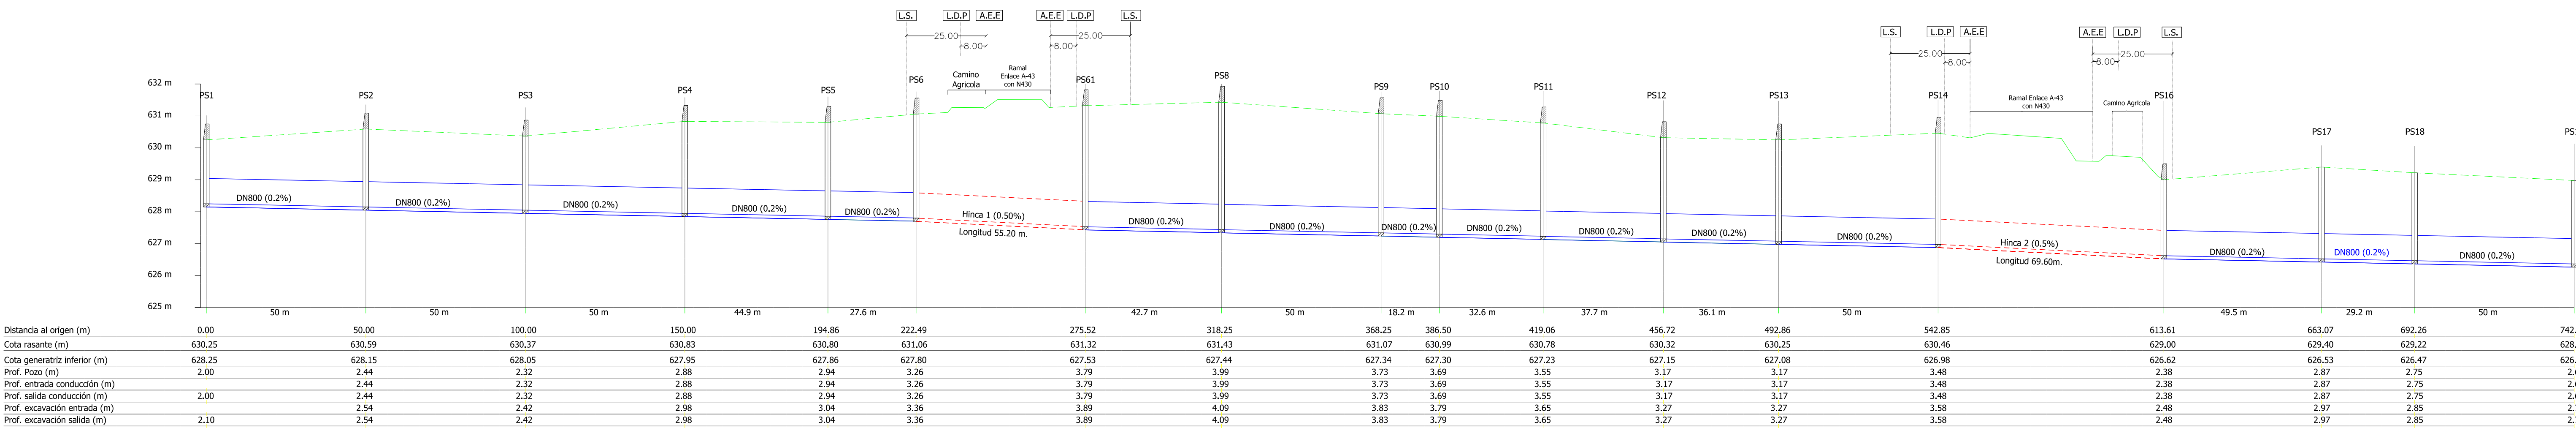

PERFIL LONGITUDINAL COLECTOR CONEXION EXTERIOR DE FCALES
EH 1/1000
EV 1/100

LEYENDA

- A.E.E. ARISTA EXPLANACION EXTERIOR
- L.D.P. LINEA DOMINIO PUBLICO
- L.S. LINEA SERVIDUMBRE
- TERRENO NATURAL
- COLECTOR H.A. Ø800 mm
- TUBERIA HINCA H.A. Ø800 CLASE-IV
- RECRECIDO POZO (1m)