



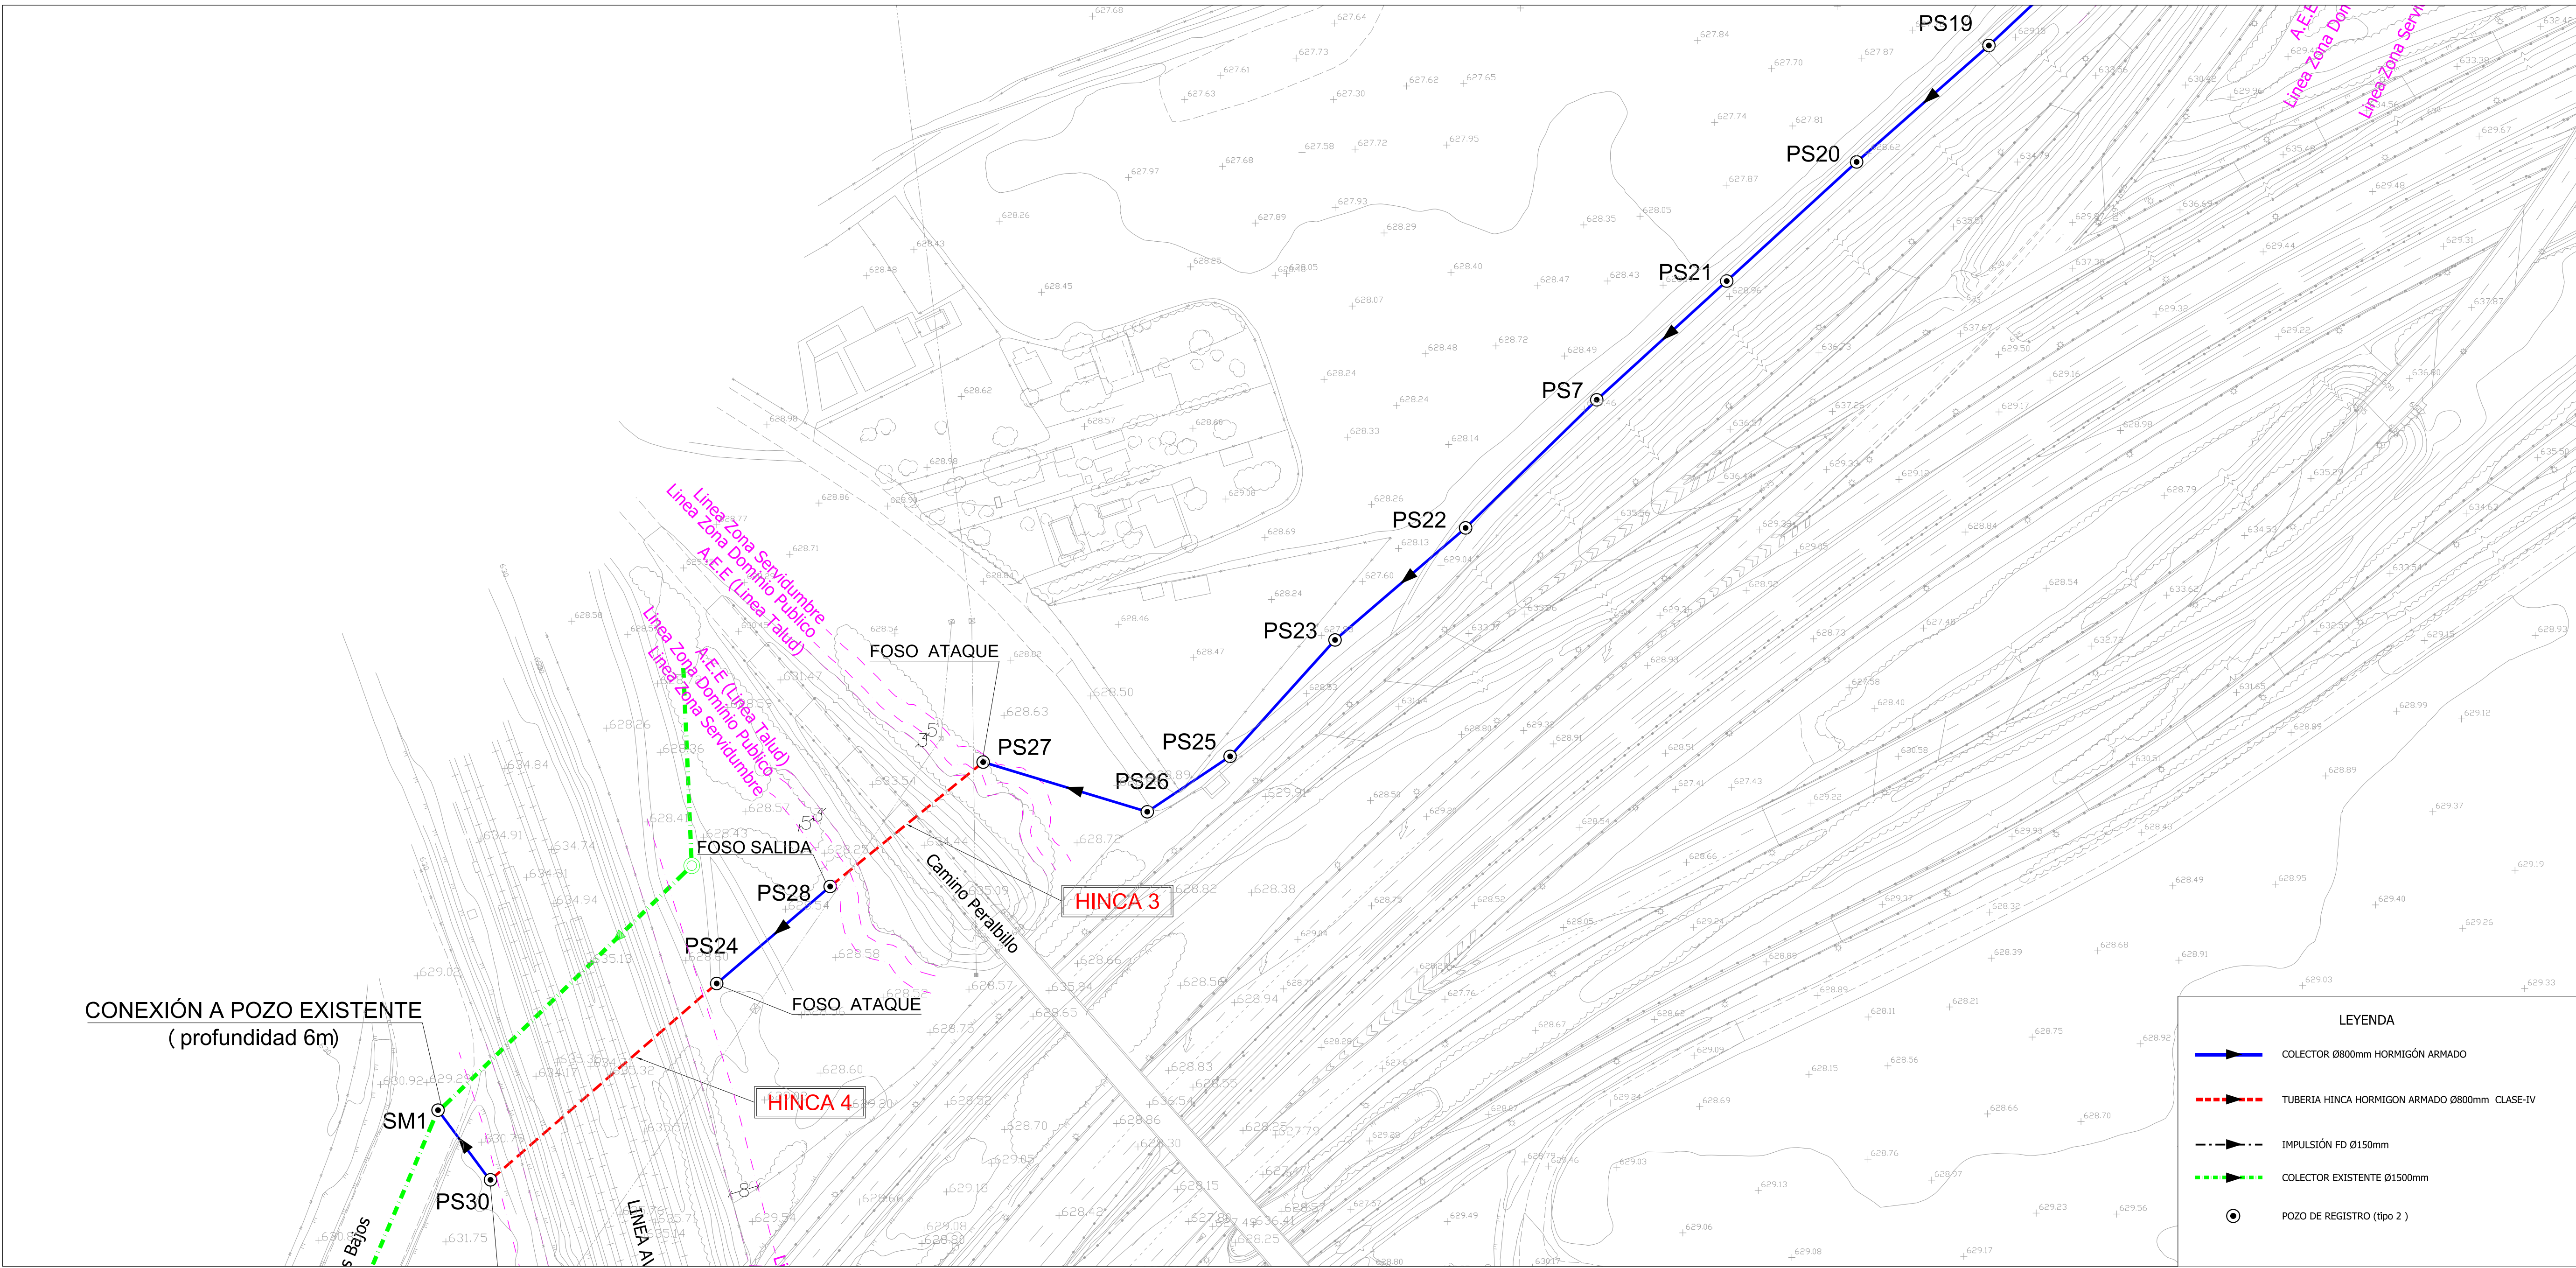

PLANTA COLECTOR CONEXION DE FECALES (PS19-SM1)
E1/1000

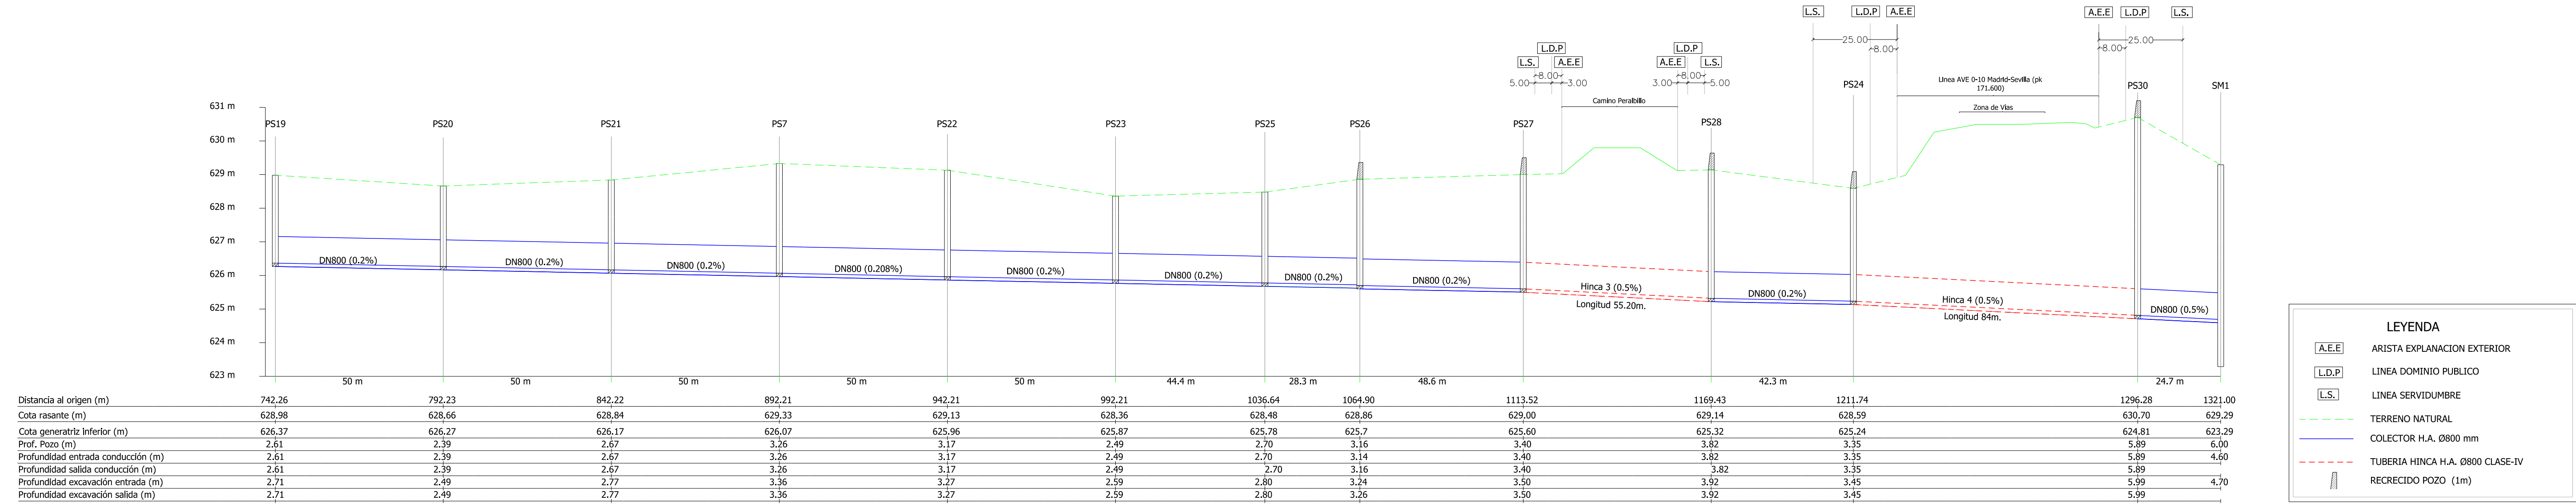

PERFIL LONGITUDINAL COLECTOR CONEXION EXTERIOR DE FECALES
EH 1/1000
EV 1/100