


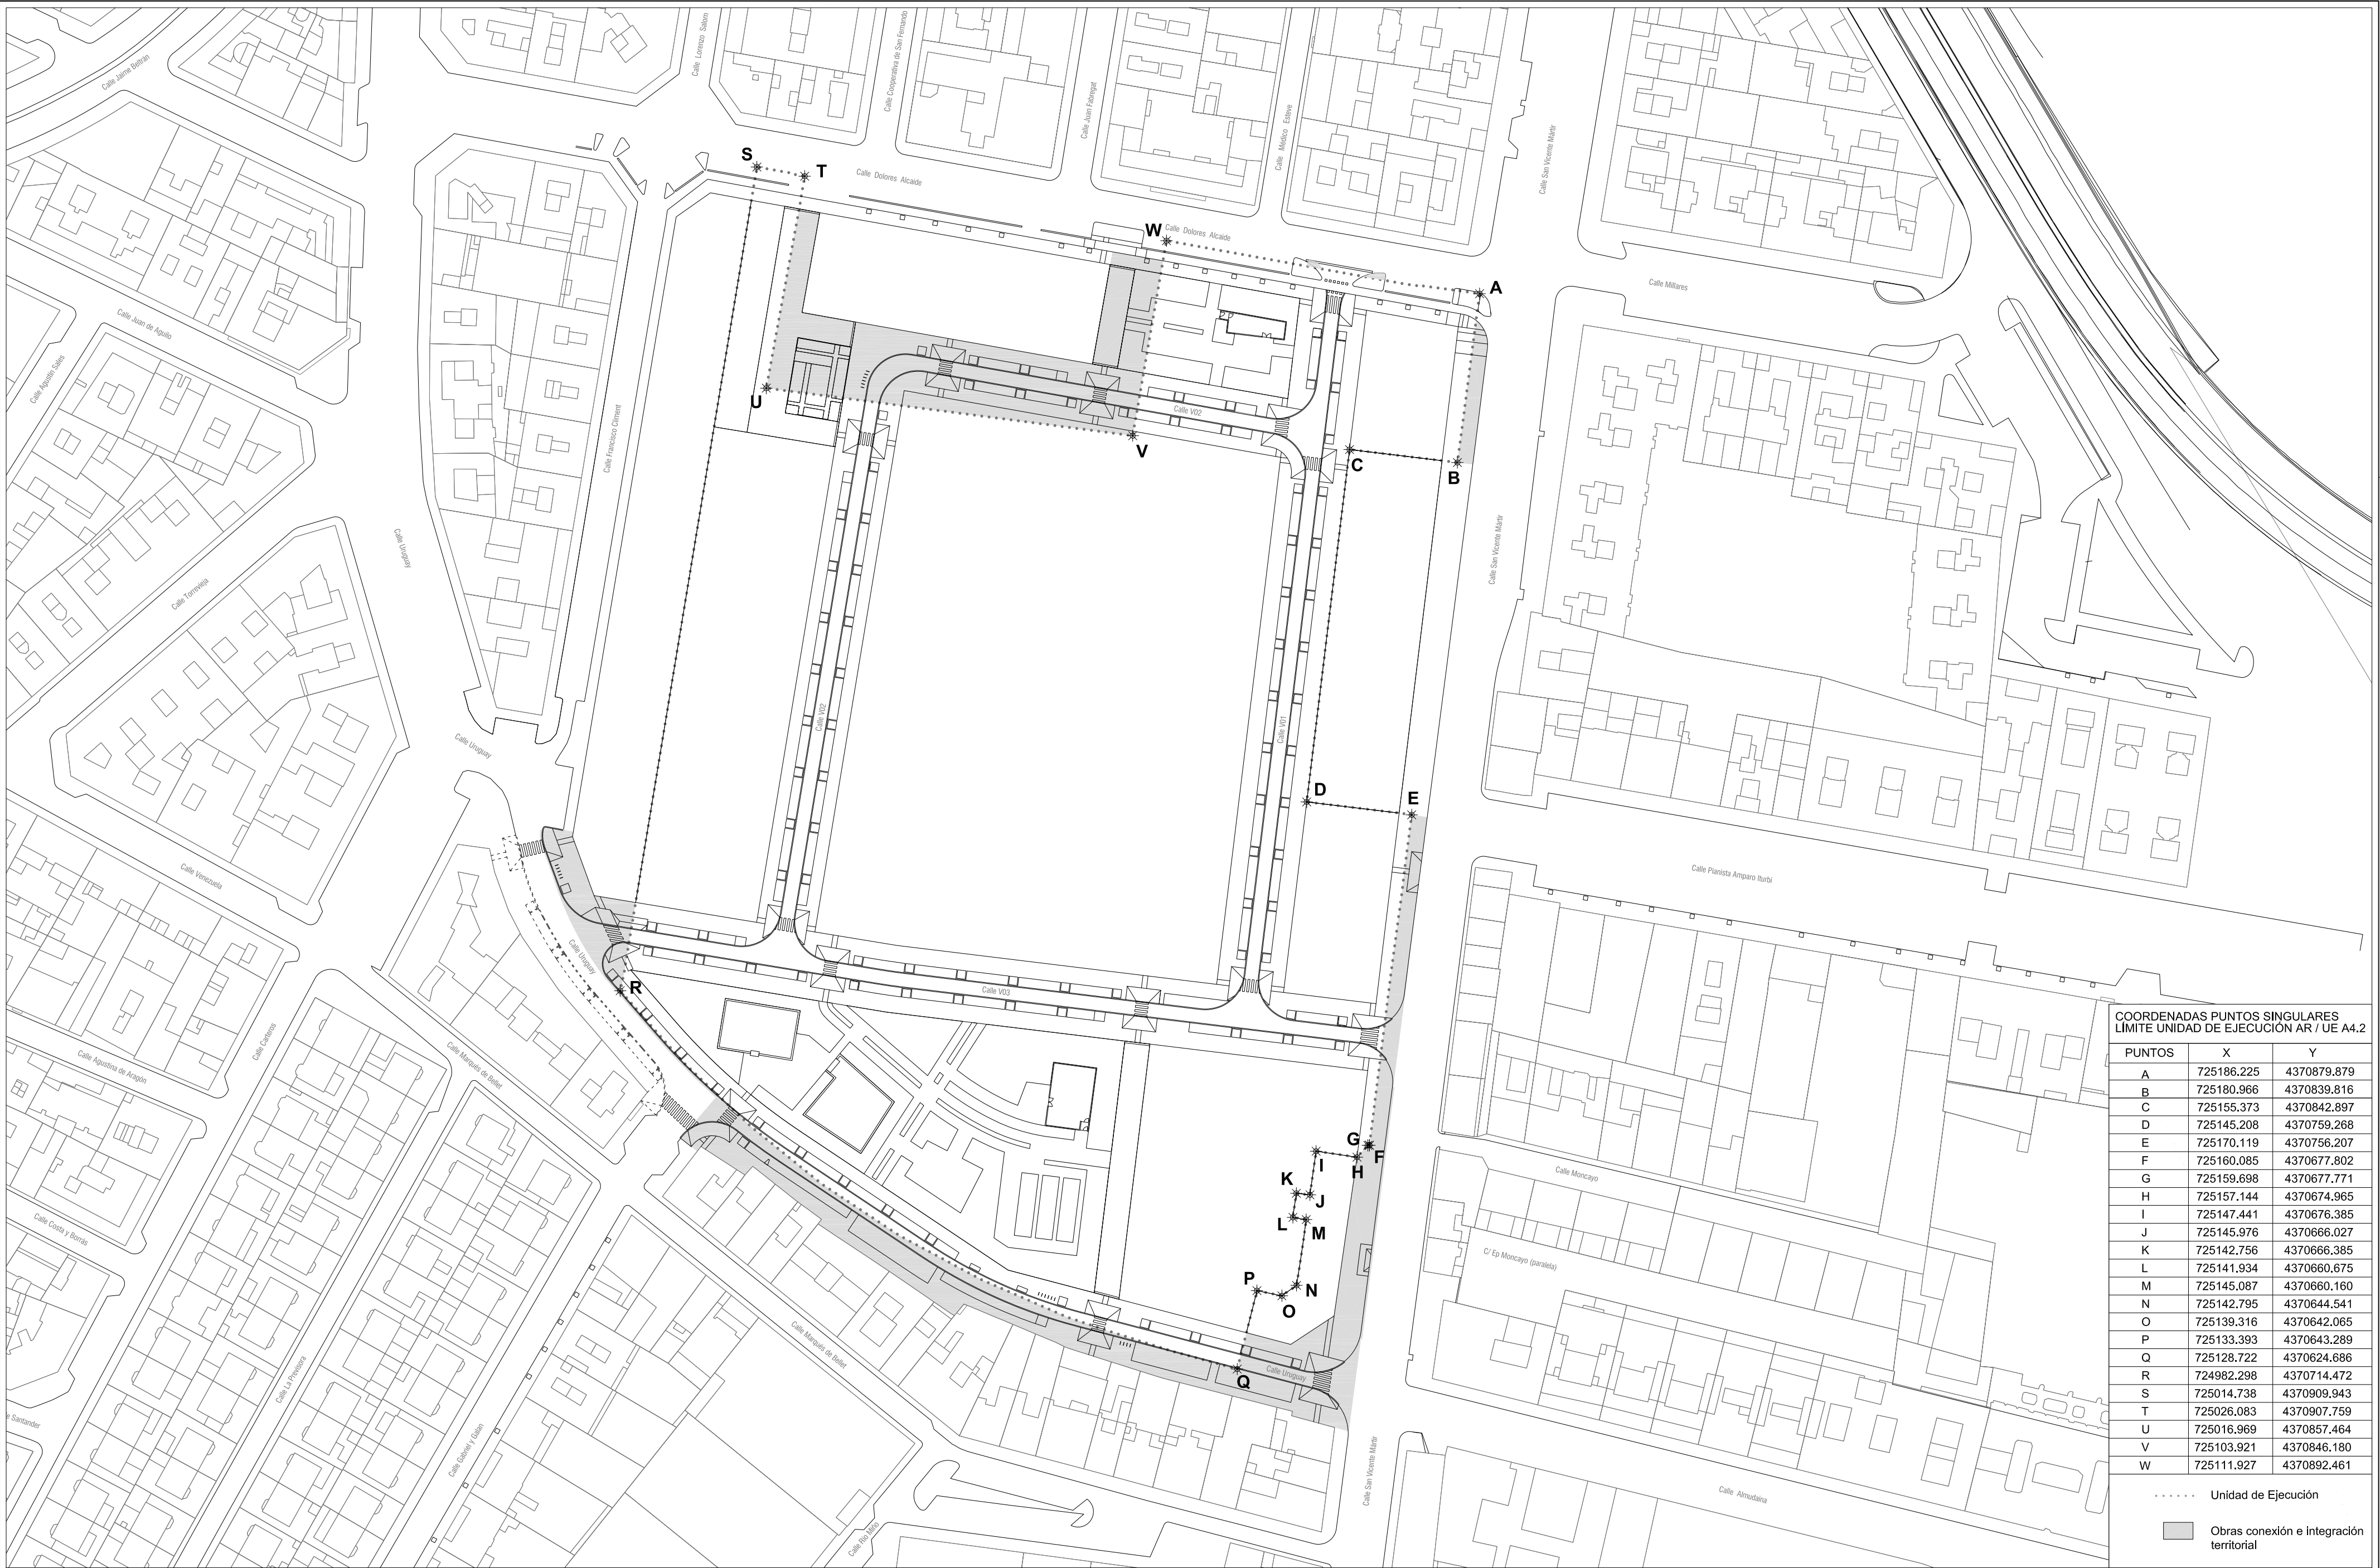

COORDENADAS PUNTOS SINGULARES LÍMITE UNIDAD DE EJECUCIÓN AR / UE A4.2		
PUNTOS	X	Y
A	725186.225	4370879.879
B	725180.966	4370839.816
C	725155.373	4370842.897
D	725145.208	4370759.268
E	725170.119	4370756.207
F	725160.085	4370677.802
G	725159.698	4370677.771
H	725157.144	4370674.965
I	725147.441	4370676.385
J	725145.976	4370666.027
K	725142.756	4370666.385
L	725141.934	4370660.675
M	725145.087	4370660.160
N	725142.795	4370644.541
O	725139.316	4370642.065
P	725133.393	4370643.289
Q	725128.722	4370624.686
R	724982.298	4370714.472
S	725014.738	4370909.943
T	725026.083	4370907.759
U	725016.969	4370857.464
V	725103.921	4370846.180
W	725111.927	4370892.461

Unidad de Ejecución

Obras conexión e integración territorial